


PROJECT TITLE	OPTION-1	ARCHITECT
PROPOSED VILLA FOR Mr.ATHER	<p>01 GROUND FLOOR PLAN</p> <p>SCALE</p> 	<p>L&V Creative Architect & Designers</p> <p>Bangalore ph no- 83102-87406</p> <p>CONTRACTORS RATA Constructions ph no- 79892-23515 / 90710-45606</p>

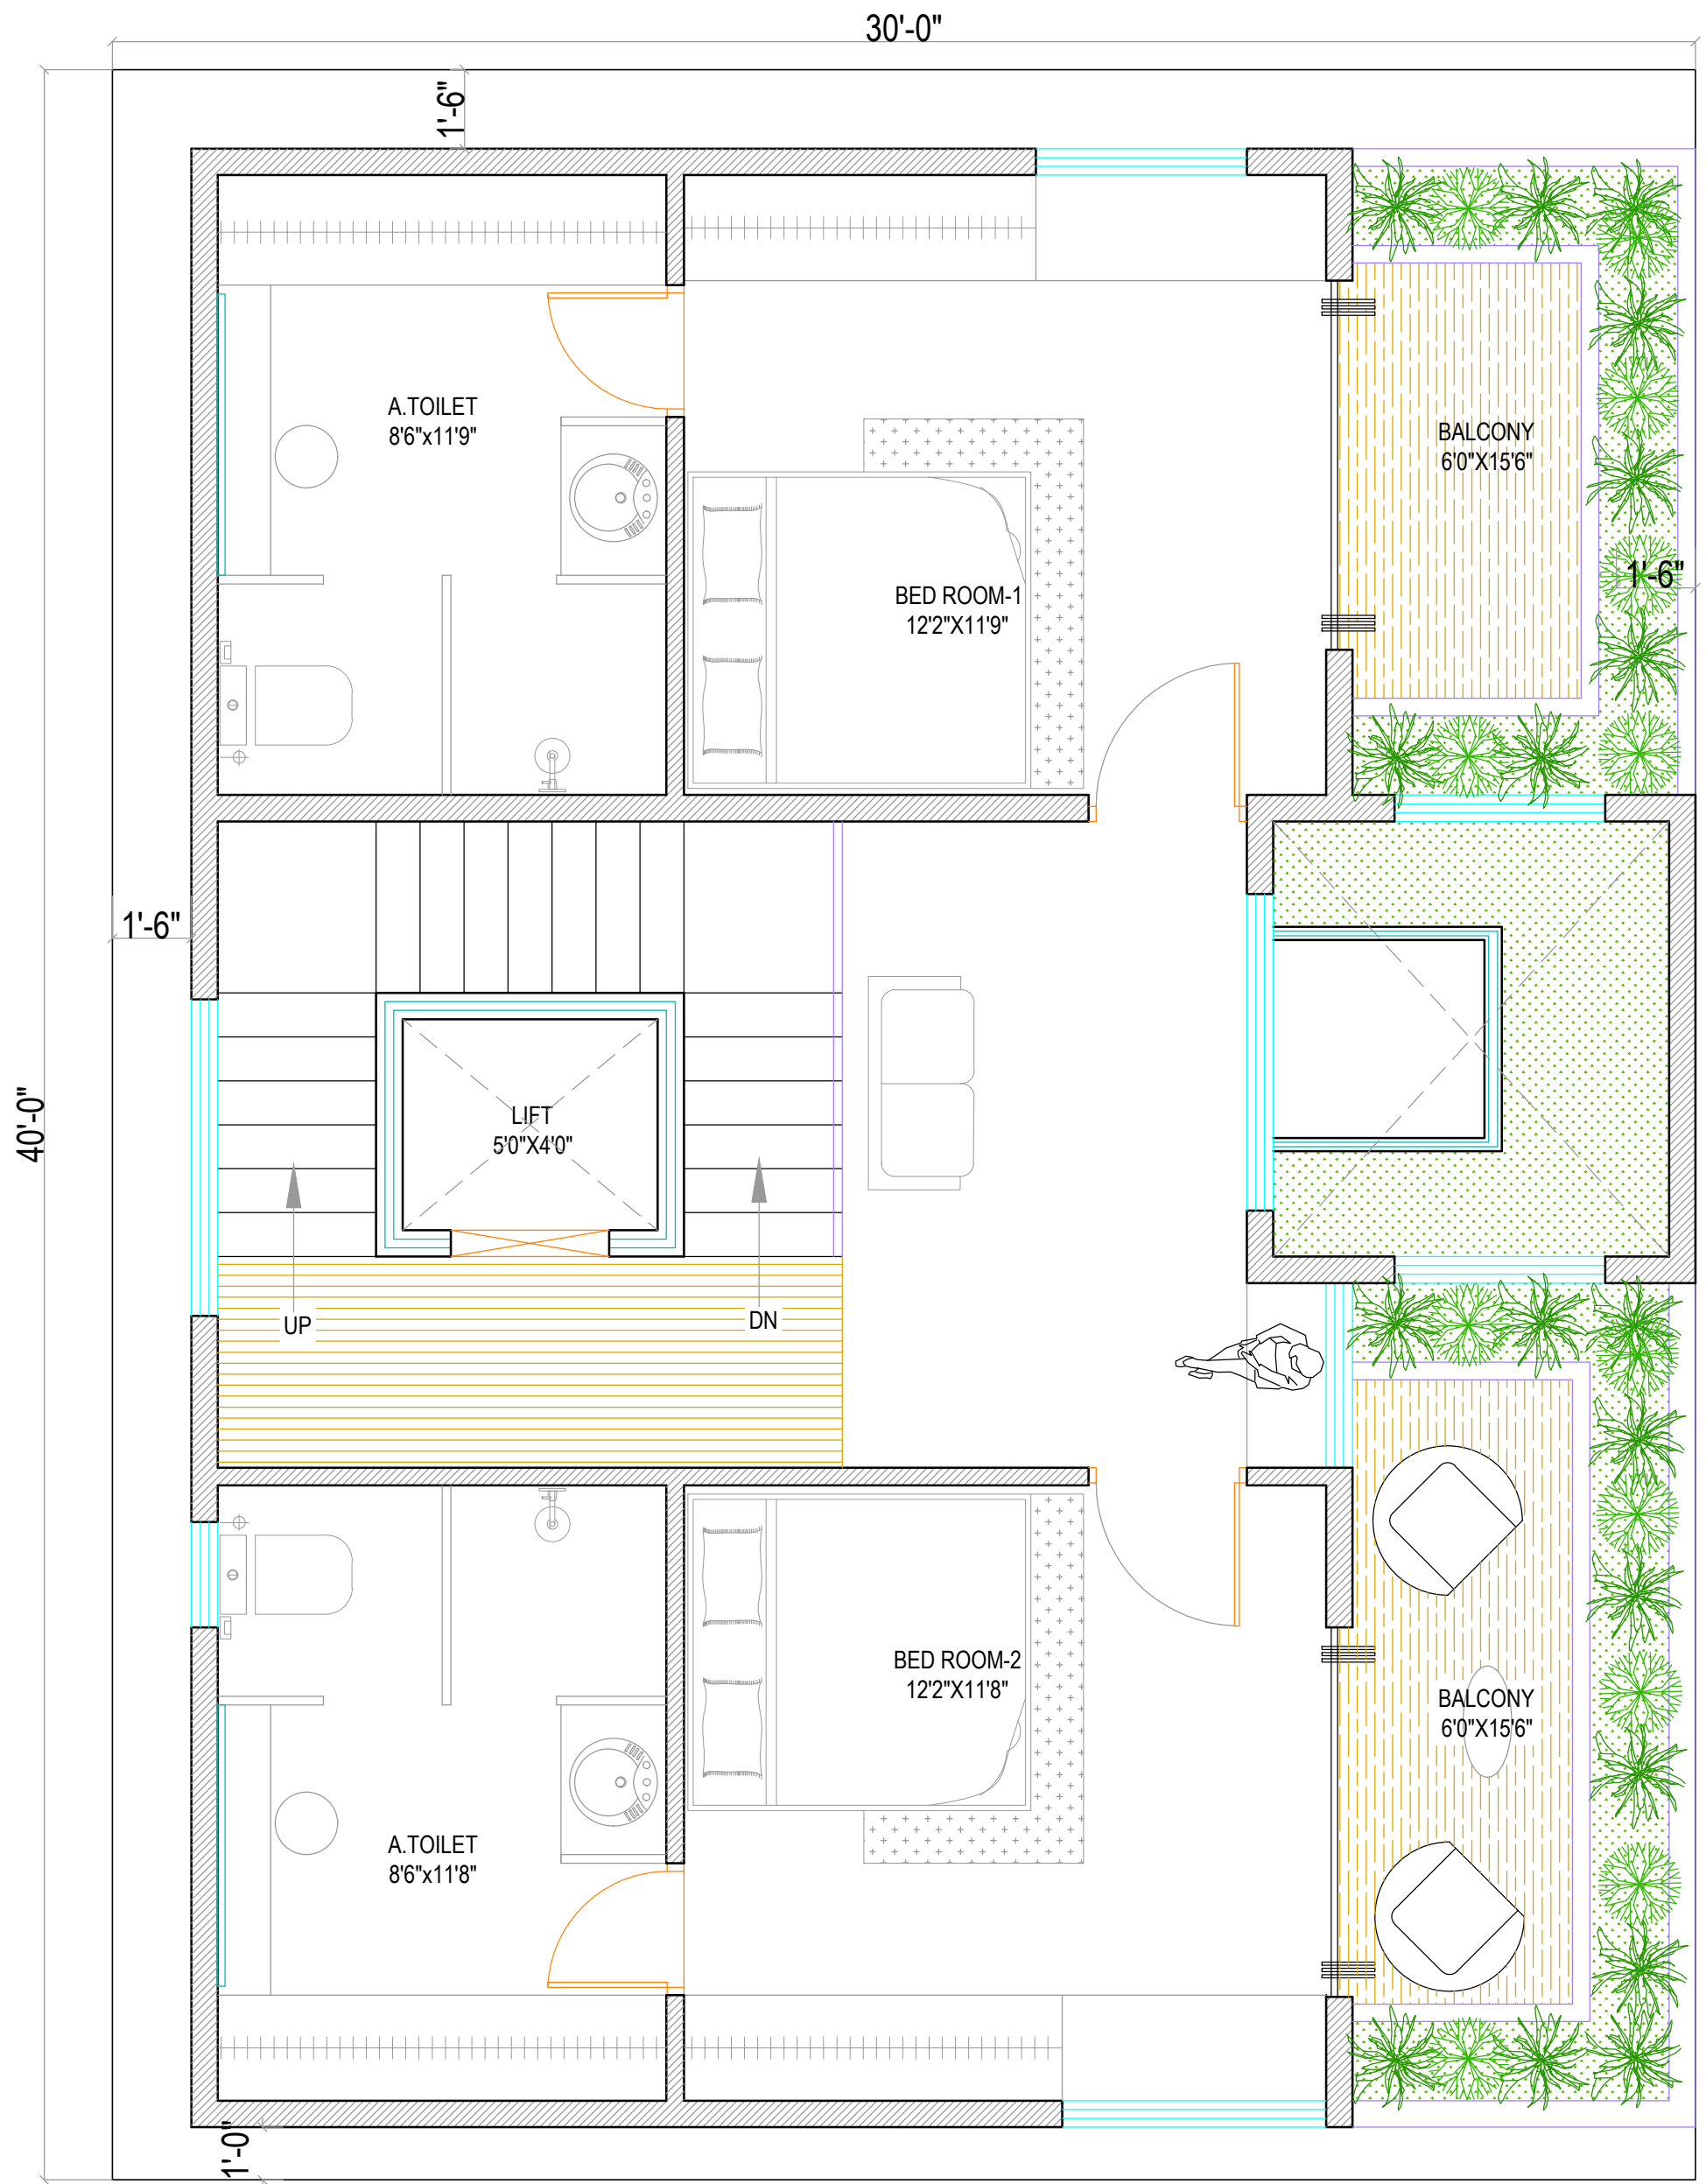


PROJECT TITLE

OPTION-1

ARCHITECT

PROPOSED VILLA FOR
Mr.ATHER

02 FIRST FLOOR PLAN
SCALE

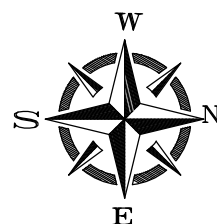


L&V Creative Architect & Designers

Bangalore
ph no- 83102-87406

CONTRACTORS
RATA Constructions

ph no- 79892-23515 / 90710-45606

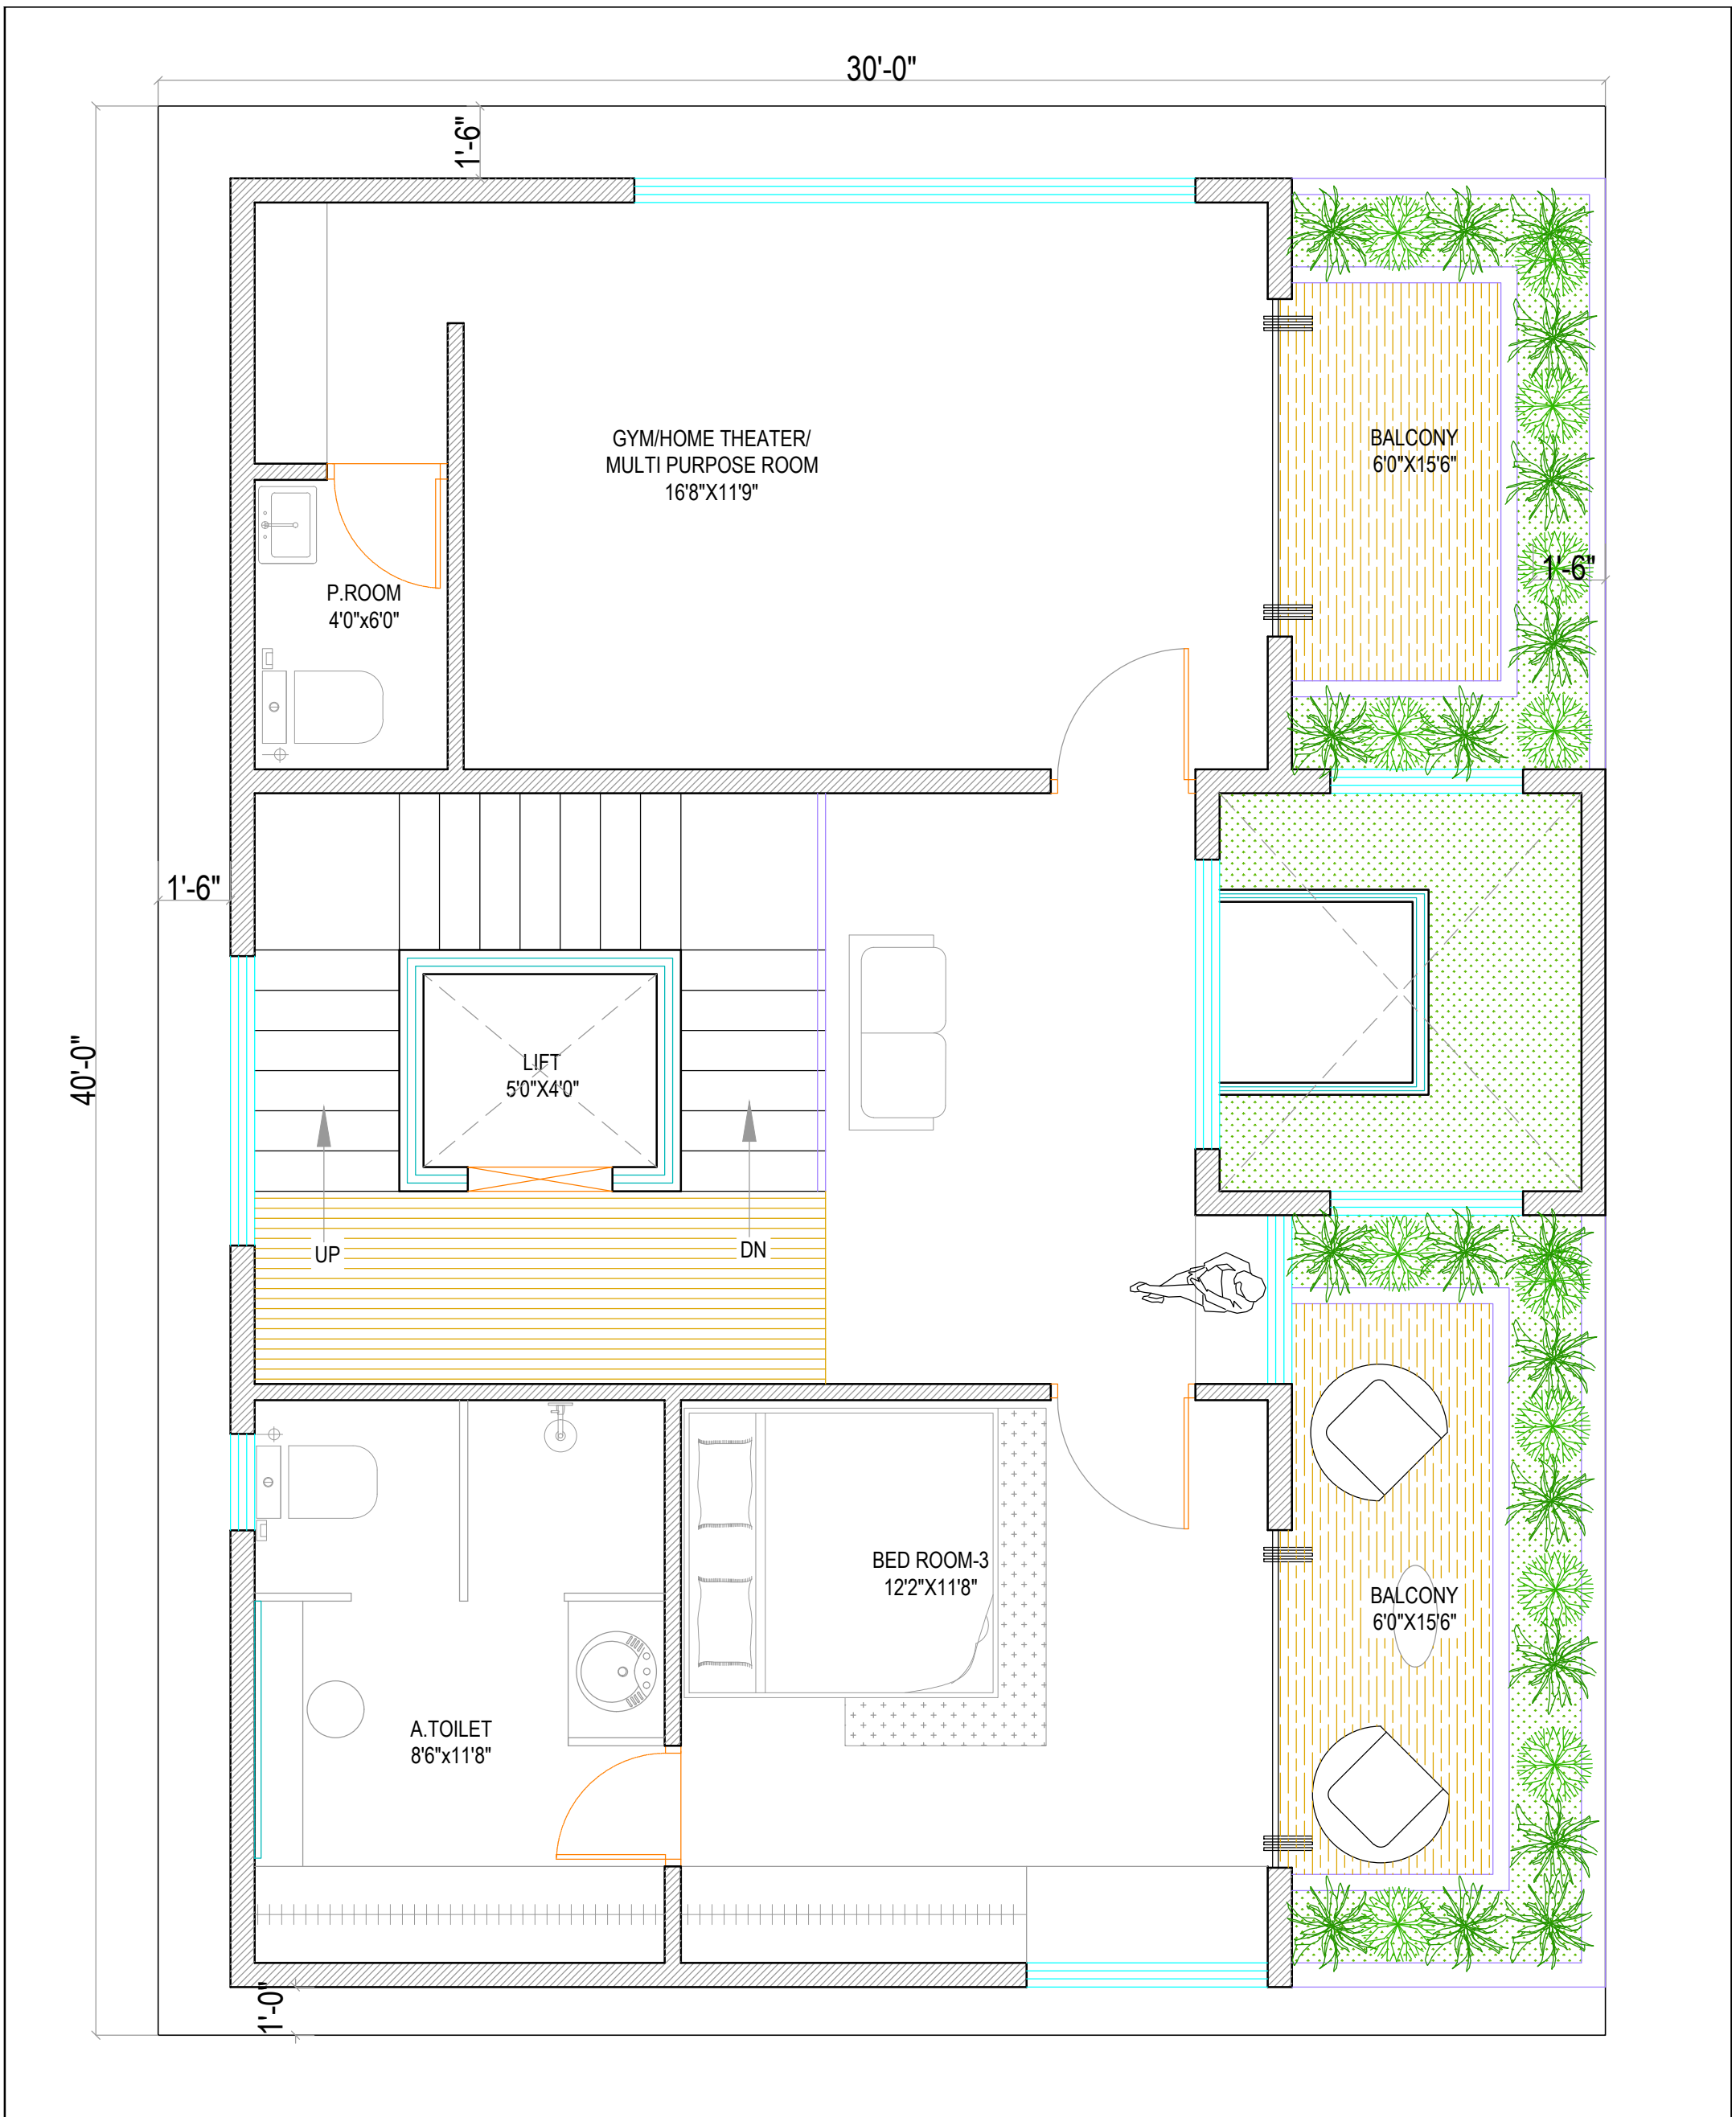

PROJECT TITLE	OPTION-1	ARCHITECT
PROPOSED VILLA FOR Mr.ATHER	<div style="display: flex; align-items: center;"> <div style="border: 1px solid black; border-radius: 50%; width: 40px; height: 40px; display: flex; align-items: center; justify-content: center; margin-right: 10px;">03</div> <div> <p>SECOND FLOOR PLAN</p> <p>SCALE</p> </div> <div style="margin-left: 20px;">  </div> </div>	<p>L&V Creative Architect & Designers Bangalore ph no- 83102-87406</p> <hr/> <p>RATA Constructions ph no- 79892-23515 / 90710-45606</p>