


36'-0"

50'-0"

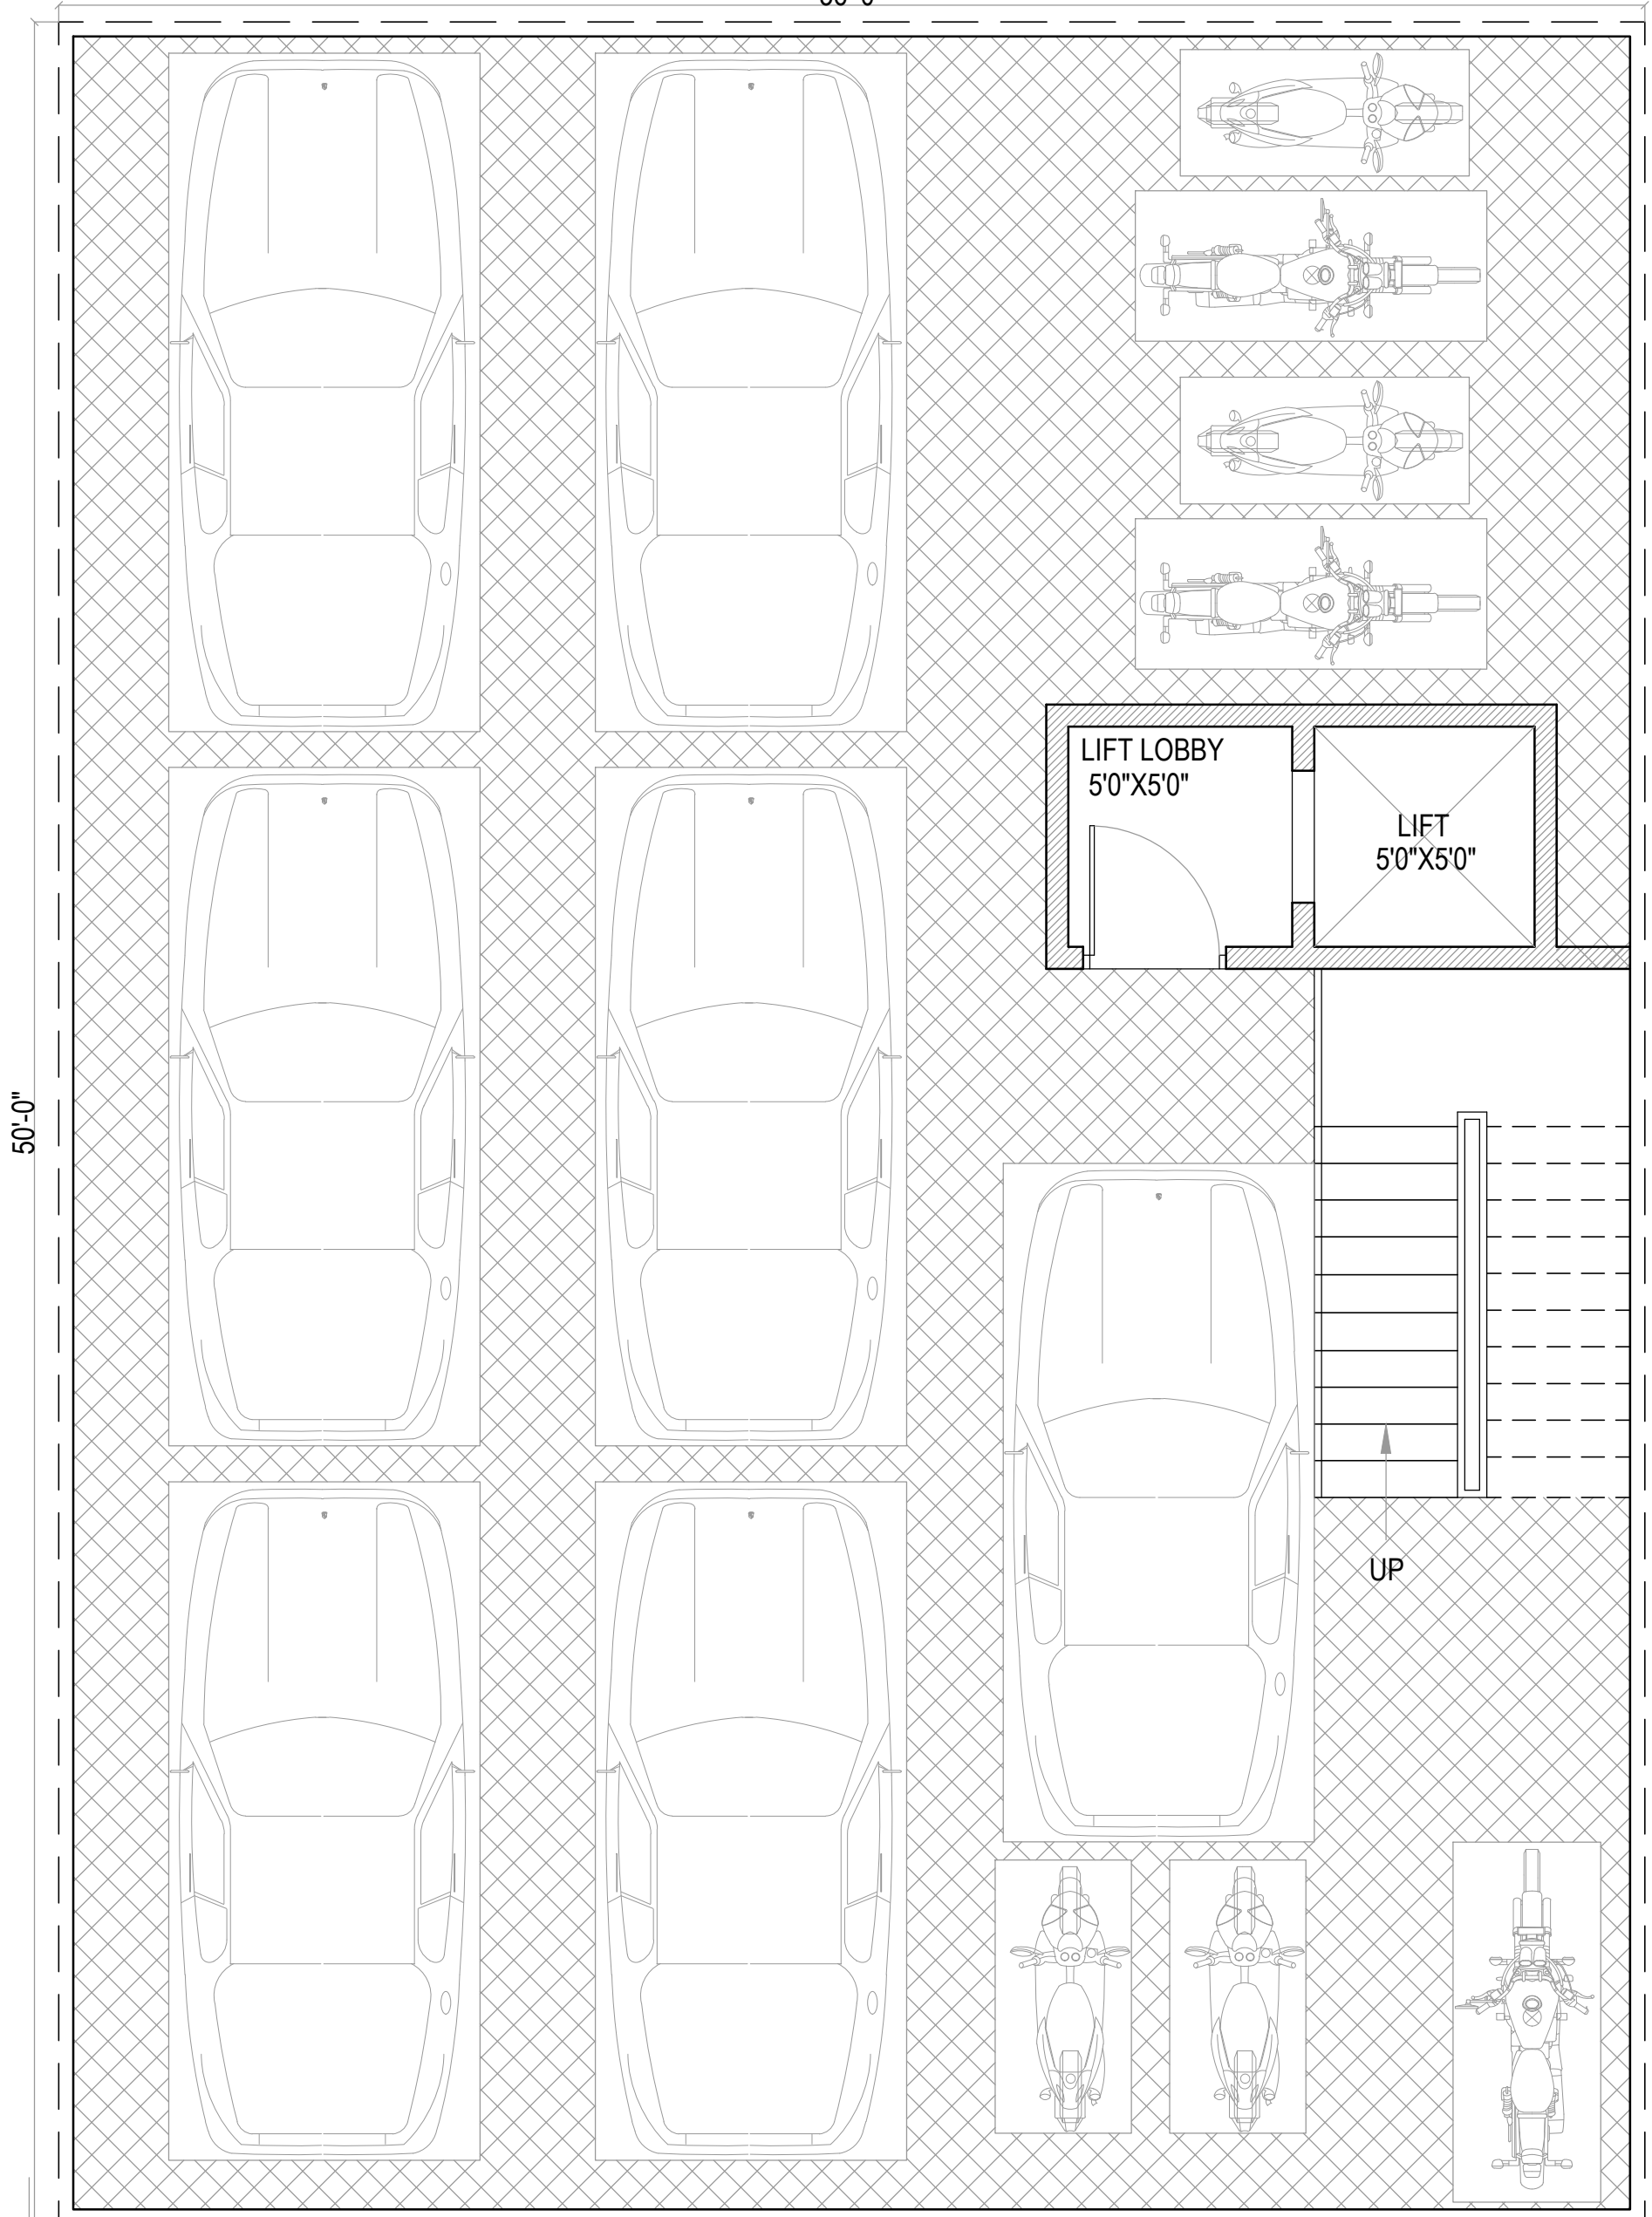

ROAD

PROJECT TITLE


OPTION-1

REV-0(22-11-22)

ARCHITECT

PROPOSED RESIDENCE FOR
Mr.GOWTAM REDDY

01 **GROUND FLOOR PLAN**
SCALE

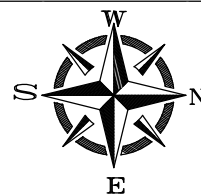


L&V Creative Architect & Designers

RT Nagar, Bangalore
ph no- 98865-00771 / 83102-87406

CONTRACTORS

RATA Constructions
ph no- 79892-23515 / 90710-45606

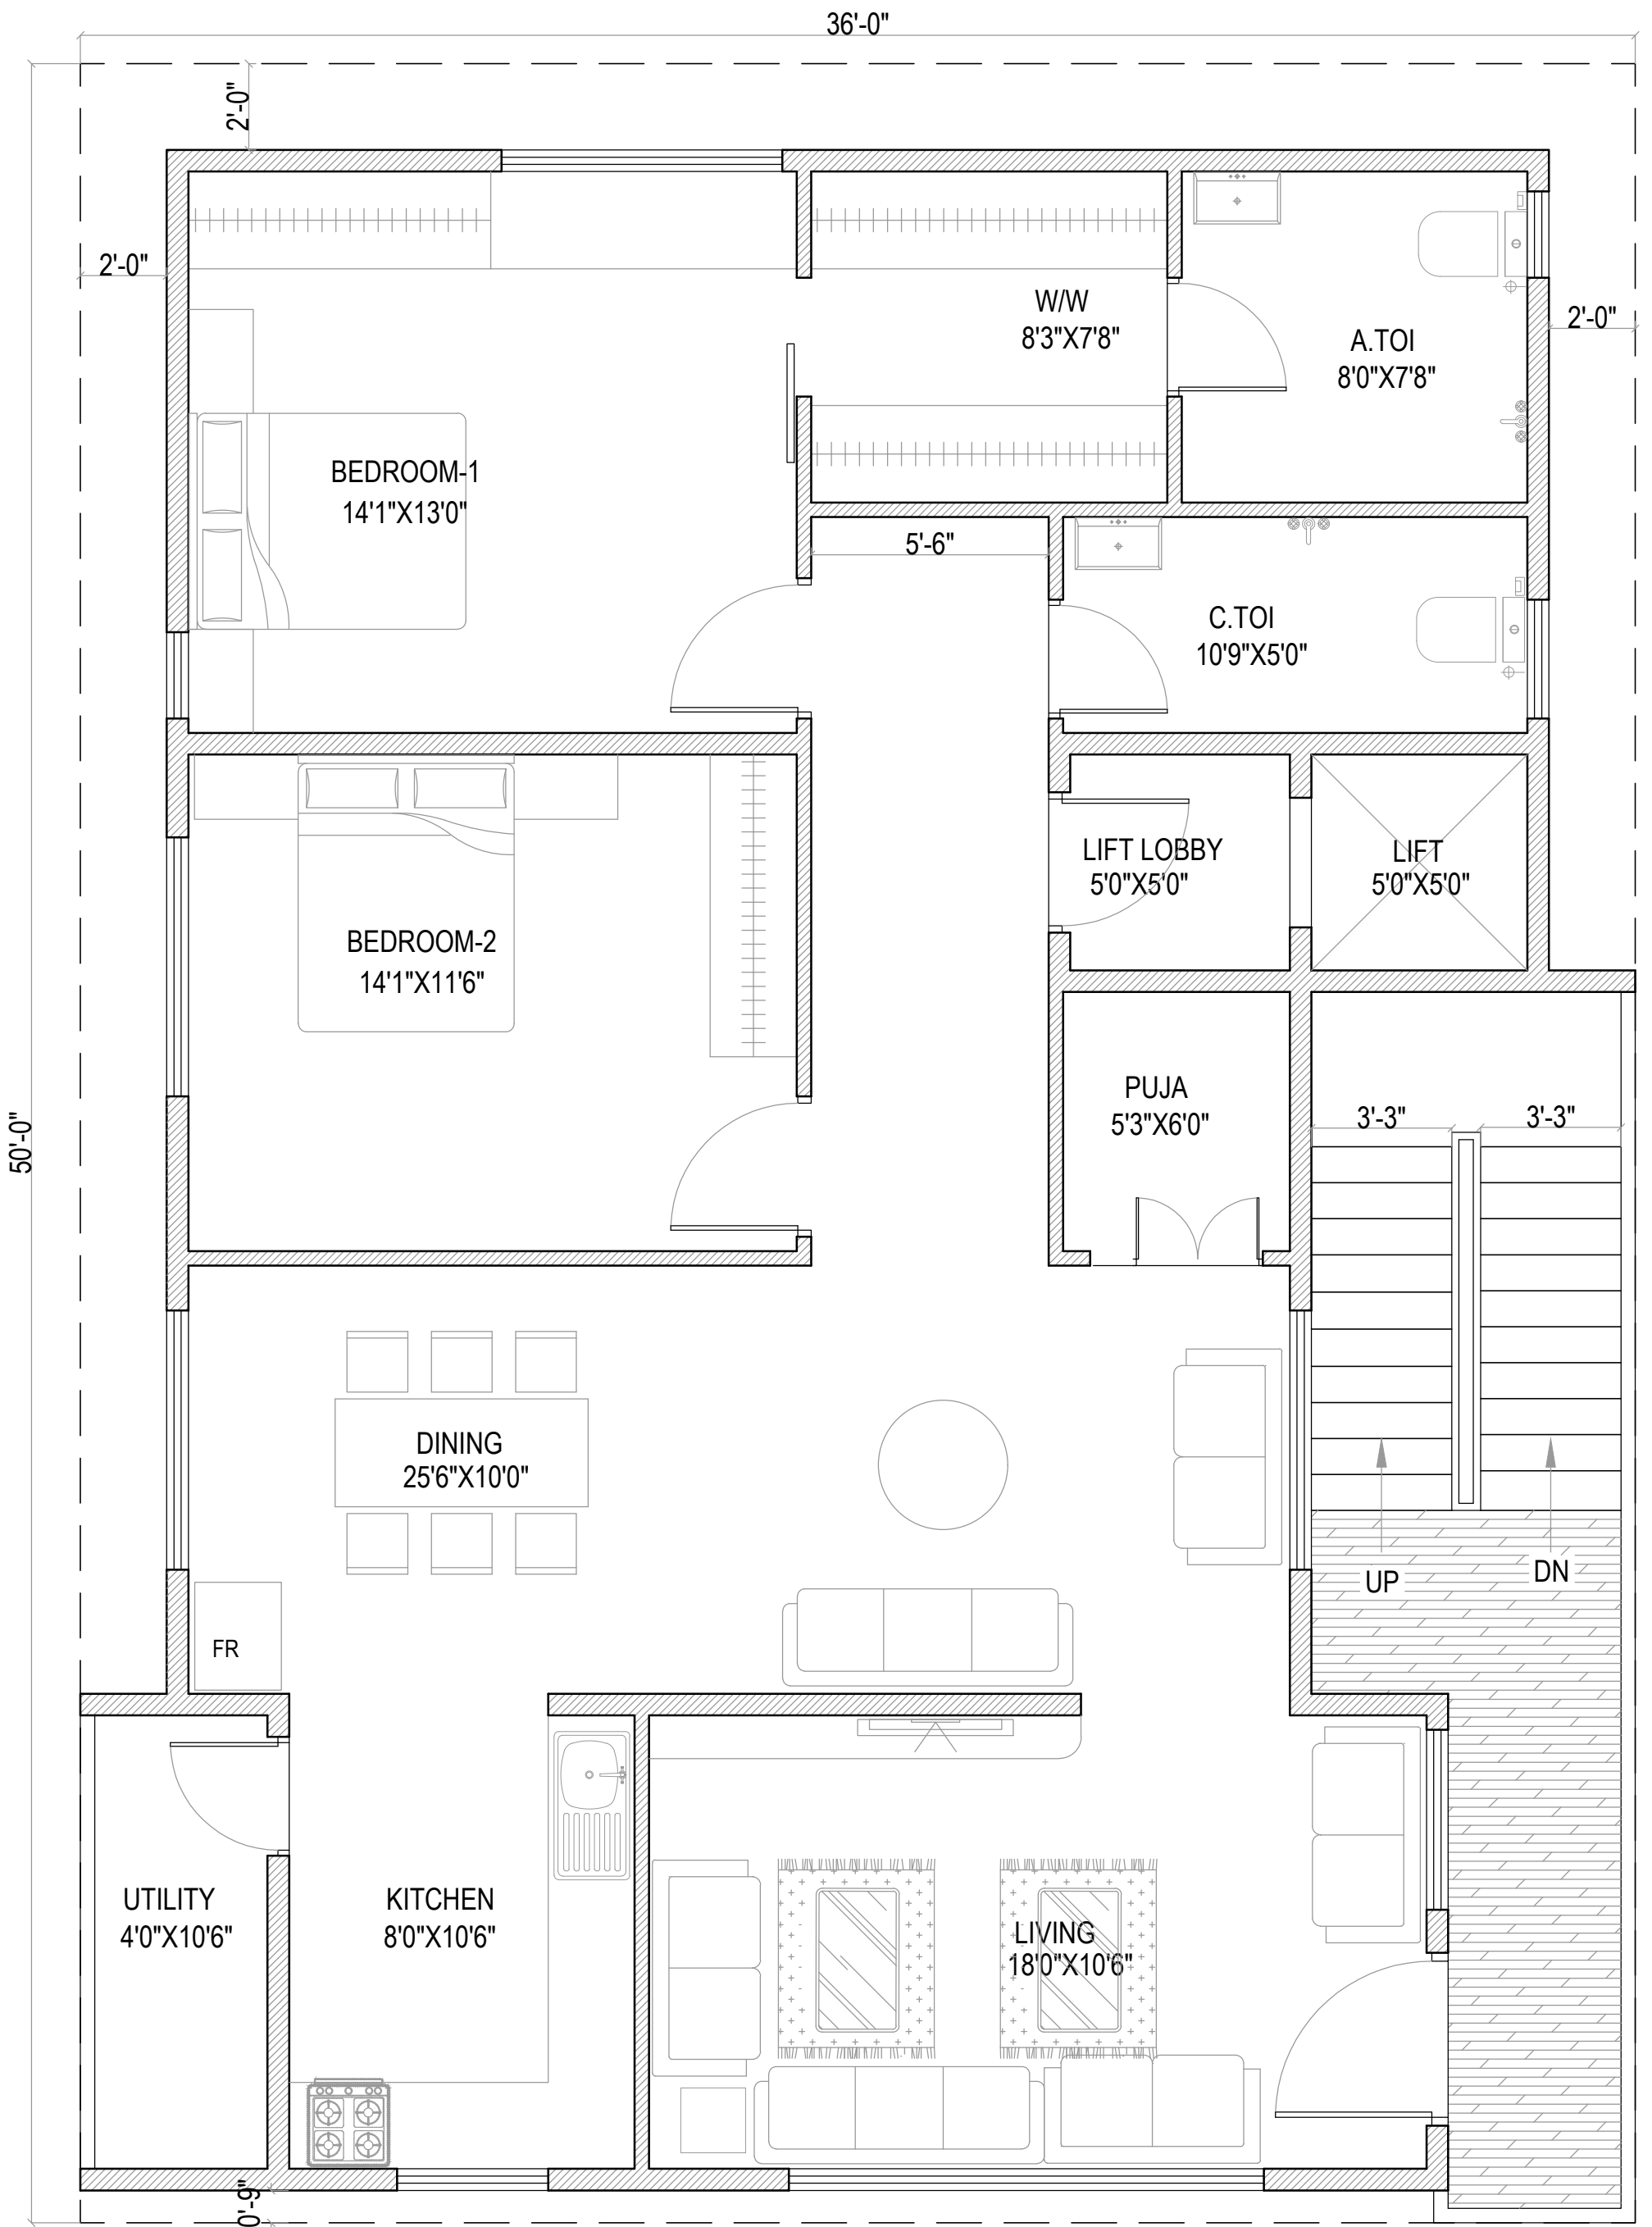

PROJECT TITLE

PROPOSED RESIDENCE FOR
Mr.GOWTAM REDDY

OPTION-1

02 1st & 2nd FLOOR PLAN
SCALE

REV-0(22-11-22)



ARCHITECT


L&V Creative Architect & Designers


RT Nagar, Bangalore
ph no- 98865-00771 / 83102-87406


CONTRACTORS

RATA Constructions

ph no- 79892-23515 / 90710-45606

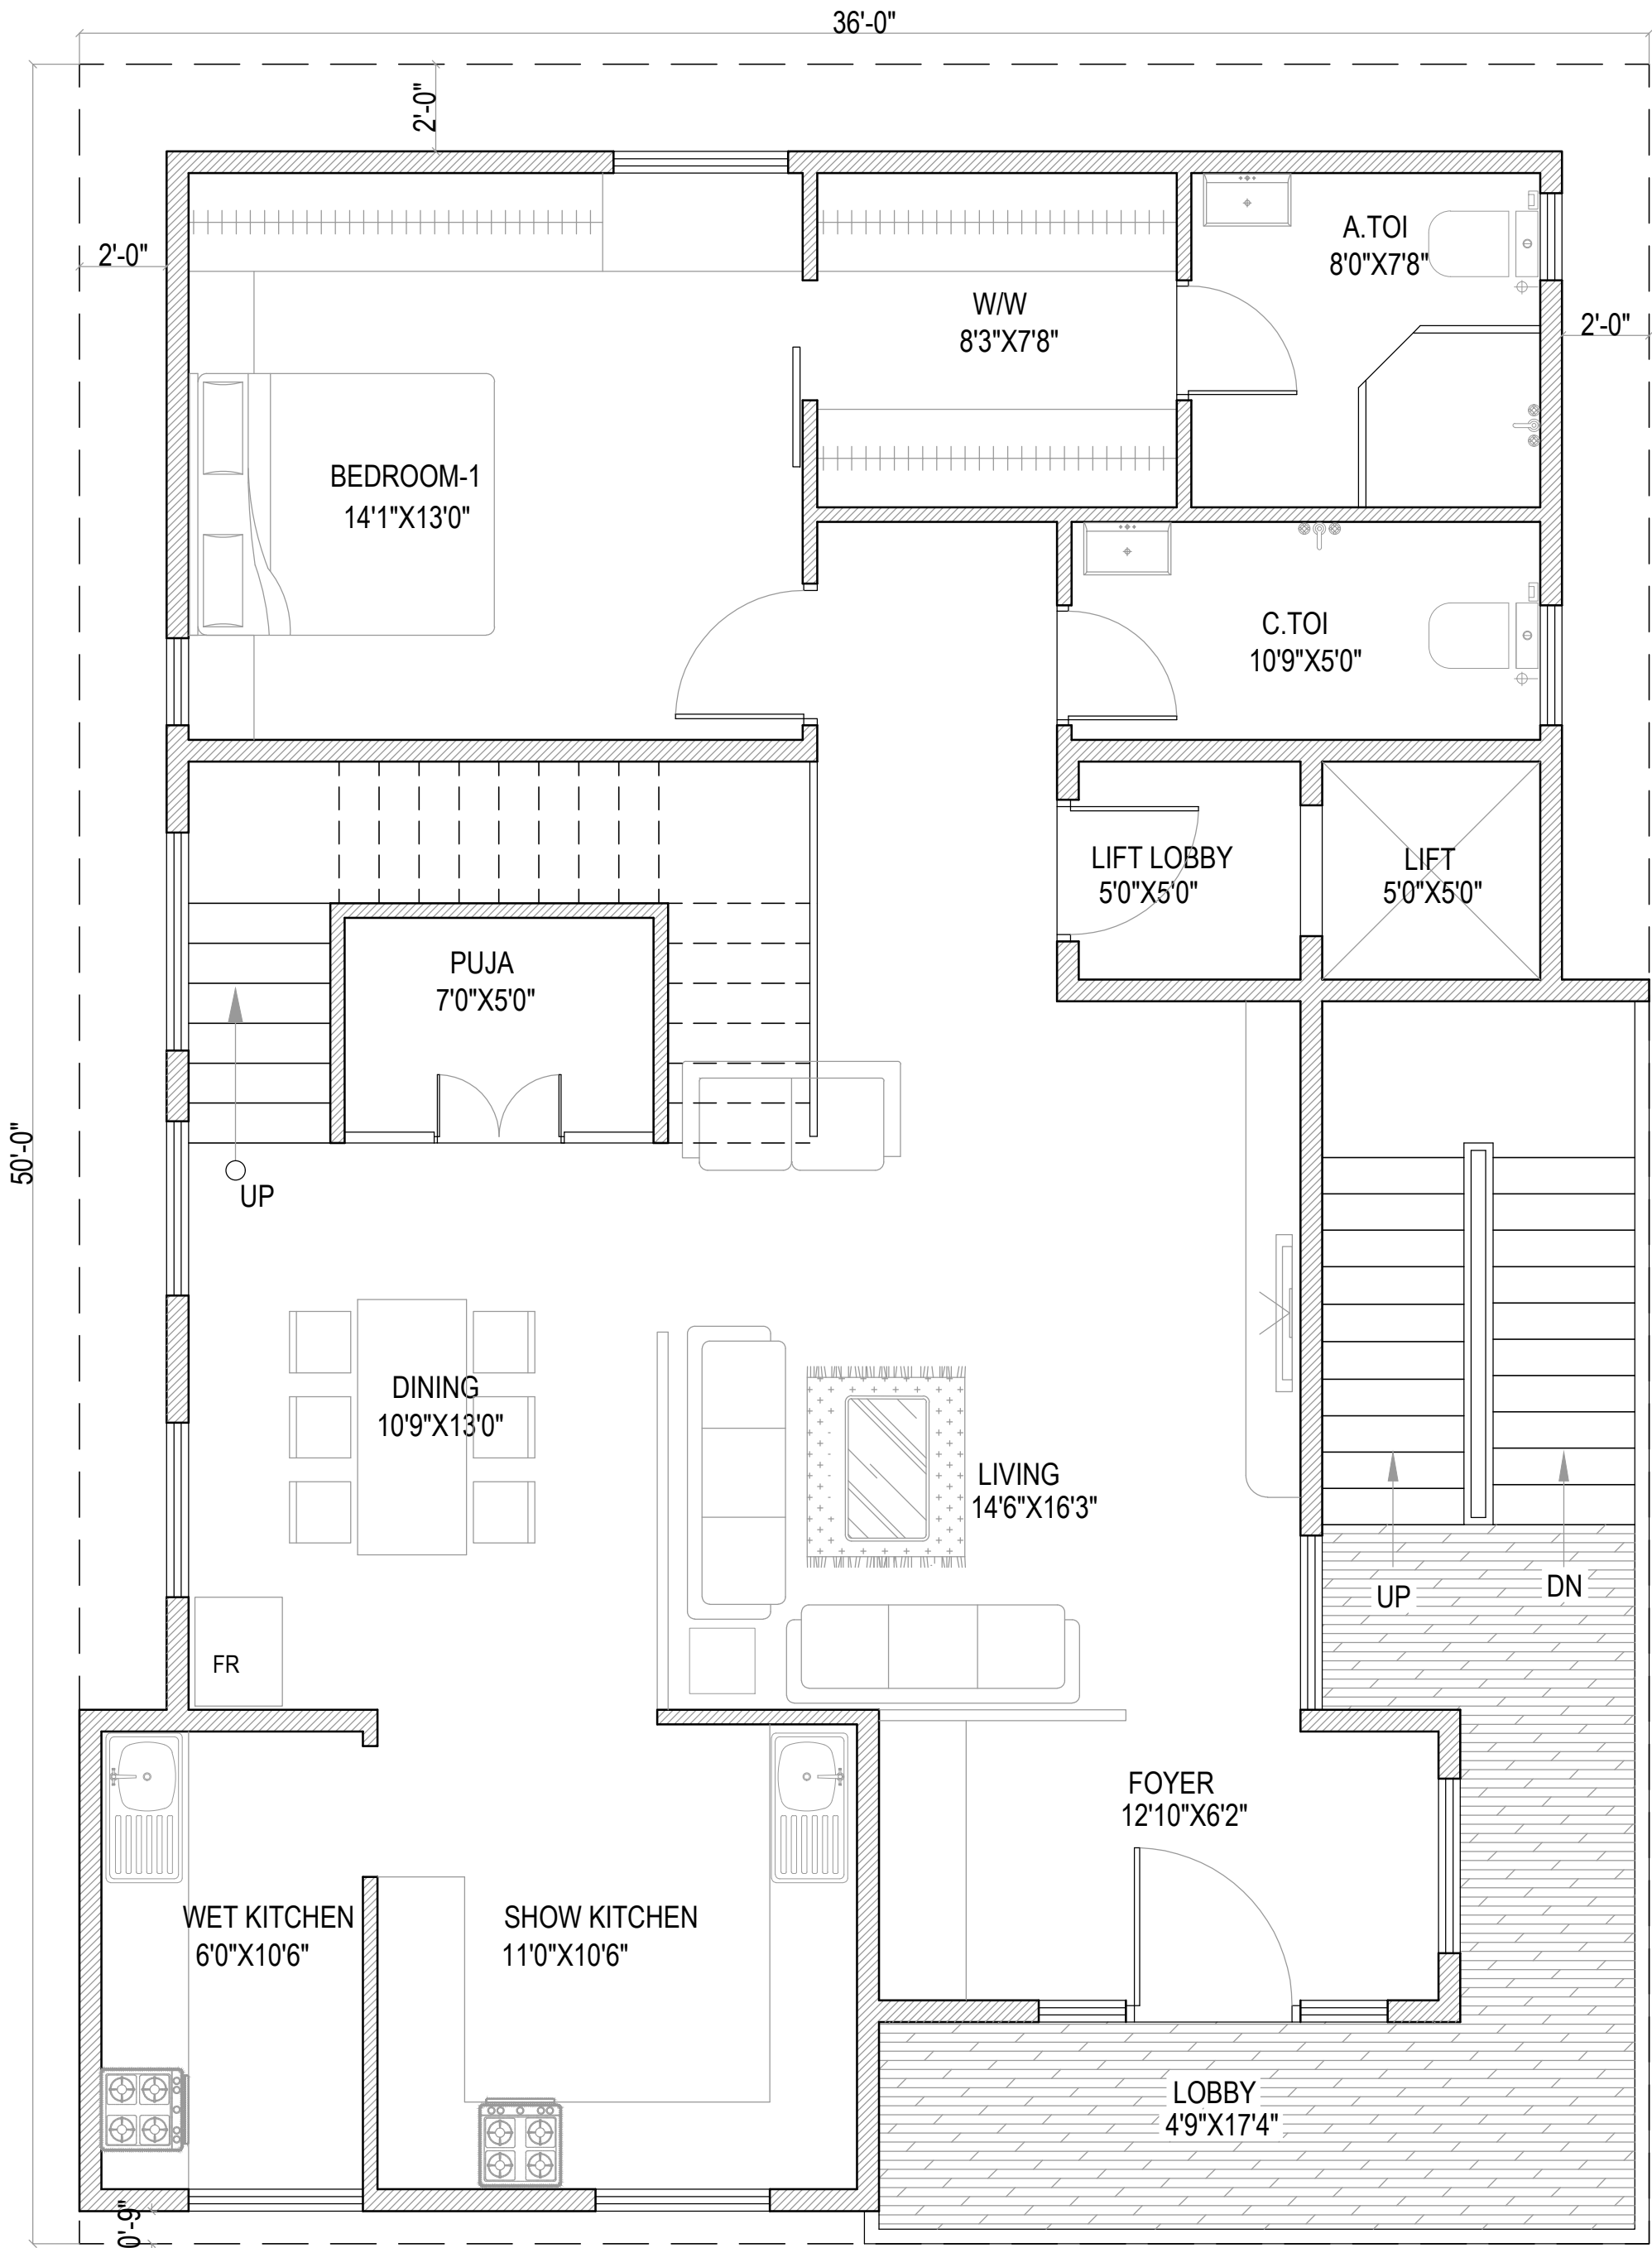

| | | | |
|---|---|---|---|
| PROJECT TITLE | OPTION-1 | REV-0(22-11-22) | ARCHITECT |
| PROPOSED RESIDENCE FOR Mr.GOWTAM REDDY | <div style="border: 1px solid black; border-radius: 50%; width: 40px; height: 40px; display: flex; align-items: center; justify-content: center; margin: 0 auto;">03</div> THIRD FLOOR PLAN SCALE |  | L&V Creative Architect & Designers RT Nagar, Bangalore ph no- 98865-00771 / 83102-87406 <hr/> CONTRACTORS RATA Constructions ph no- 79892-23515 / 90710-45606 |

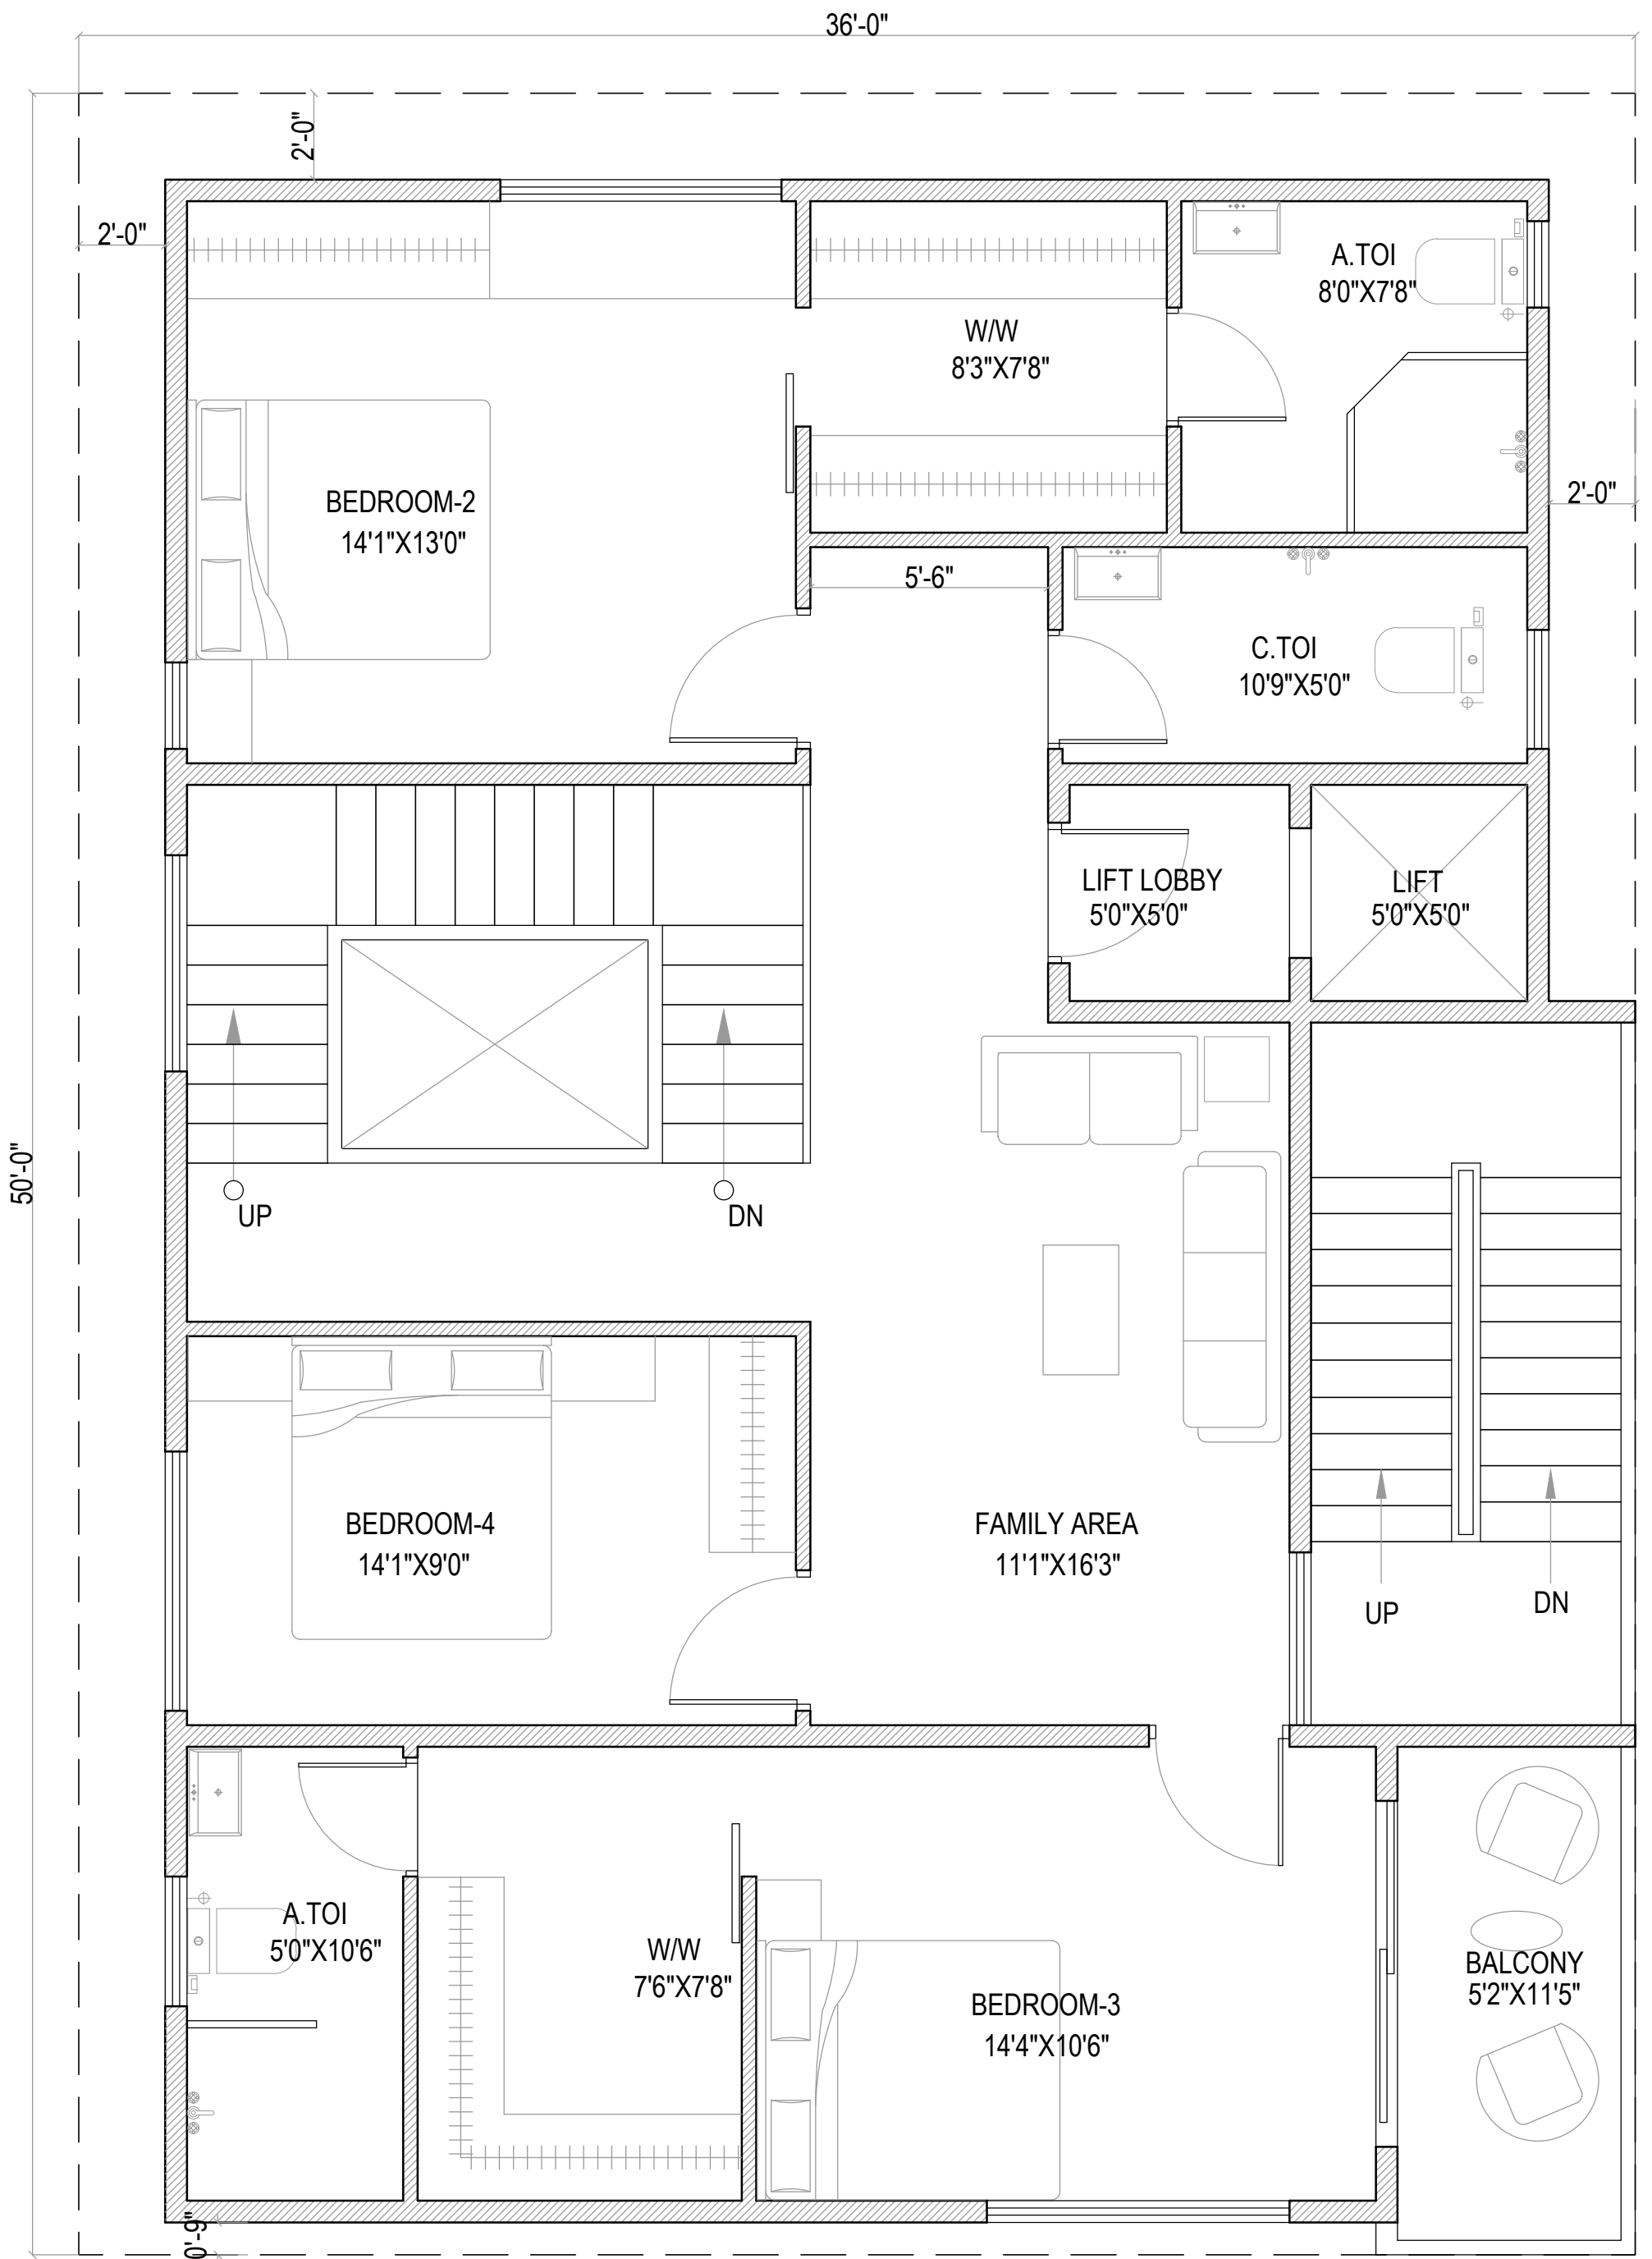

PROJECT TITLE

PROPOSED RESIDENCE FOR
Mr.GOWTAM REDDY

OPTION-1

04

FOURTH FLOOR PLAN
SCALE

REV-0(22-11-22)



ARCHITECT

L&V Creative Architect & Designers

RT Nagar, Bangalore
ph no- 98865-00771 / 83102-87406

CONTRACTORS

RATA Constructions

ph no- 79892-23515 / 90710-45606