

CONSULTANTS	
STRUCTURAL	
ELECT	
PLUMBING	

GENERAL NOTES

1. ALL DIMENSIONS IN FEET & INCHES.
2. LEVELS INDICATED SHALL BE CHECKED AT SITE.
3. FOLLOW WRITTEN DIMENSIONS.
4. ANY DISCREPANCY NOTED IN THE DRG. SHOULD BE BROUGHT TO THE NOTICE OF THE ARCHITECT/STR. CONSULTANT BEFORE EXECUTION.
5. ALL STRUCTURAL DRGS. ARE TO BE IN CONJUNCTION WITH ARCHITECTURAL DRGS.
6. FOR DETAILS OF ELEC./TEL. & ALL SHAFTS REF. DETAIL DRGS. ISSUED FROM CONSULTANT.
7. FOR LOCATION OF SLEEVES IN BEAMS & SUNKEN PORTIONS ETC. REF. DETAIL DRGS. ISSUED FROM CONSULTANT.

LEGEND

	- 9" thk BRICK WALL
	- 4.5" thk BRICK WALL
	- 6" thk BLOCK WALL

REVISIONS

SL. NO.	DATE	ISSUE

CONTRACTORS
RATA CONSTRUCTIONS
 Bangalore
 ph no- 79892-23515 / 90710-45606

ARCHITECTS
L&V Creative Architect & Designers
 RT Nagar, Bangalore
 ph no- 98865-00771 / 83102-87406

ARCHITECT	STAMP
SIGN.....	
DATE	

GOOD FOR CONSTRUCTION

DRAWING NO:- 02	
JOB NO:- 000	SCALE:- 1:50
DRAWN:-	DATE:- 20-9-2022
DEALT BY:-	CHKD. BY:- VIDHYA

SHEET TITLE: GROUND FLOOR WORKING DWG SHEET-0


PROJECT TITLE: PROPOSED RESIDENCE FOR Mr. KARTHIK REDDY

GROUND FLOOR DOORS AND WINDOWS SCHEDULE

S.N	DESCRIPTION	TYPE	SPECIFICATION	SIZE	SILL LVL	TOTAL NO	LINTEL LVL
01	MAIN DOOR	MD/W	WOOD	4'-0"X 7'-0"+2'0"X 7'-0"	0'-0"	01	7'-0"
02	ROOM DOOR	D1	WOOD	3'-3"X7'-0"	0'-0"	02	7'-0"
03	UTILITY DOOR	D2	WOOD	2'-9"X7'-0"	0'-0"	01	7'-0"
04	BALCONY DOOR	D2/W4	WOOD	2'-9"X7'-0"+3'0"X4'-0"	3'-0"	01	7'-0"
05	TOILET DOOR	D3	WOOD	2'-6"X7'-0"	0'-0"	03	7'-0"
06	POOJA DOOR	PD	WOOD	3'-0"X7'-0"	0'-0"	01	7'-0"
07	WINDOW	W1	UPVC Sliding	7'-0"X5'-0"	2'-0"	02	7'-0"
08	WINDOW	W2	UPVC Sliding	6'-0"X4'-0"	3'-0"	01	7'-0"

GROUND FLOOR DOORS AND WINDOWS SCHEDULE

09	WINDOW	W3	UPVC Sliding	4'-0"X4'-0"	3'-0"	01	7'-0"
10	WINDOW	W5	UPVC Openable	2'-0"X4'-0"	3'-0"	03	7'-0"
11	WINDOW	W6	UPVC Fixed	1'-6"X6'-0"	3'-0"	03	BOB
12	WINDOW	KW	UPVC Sliding	4'-0"X3'-0"	4'-0"	01	7'-0"
13	WINDOW	V1	UPVC	2'-6"X2'-0"	---	02	BOB
14	WINDOW	V2	UPVC	2'-0"X2'-0"	---	01	BOB

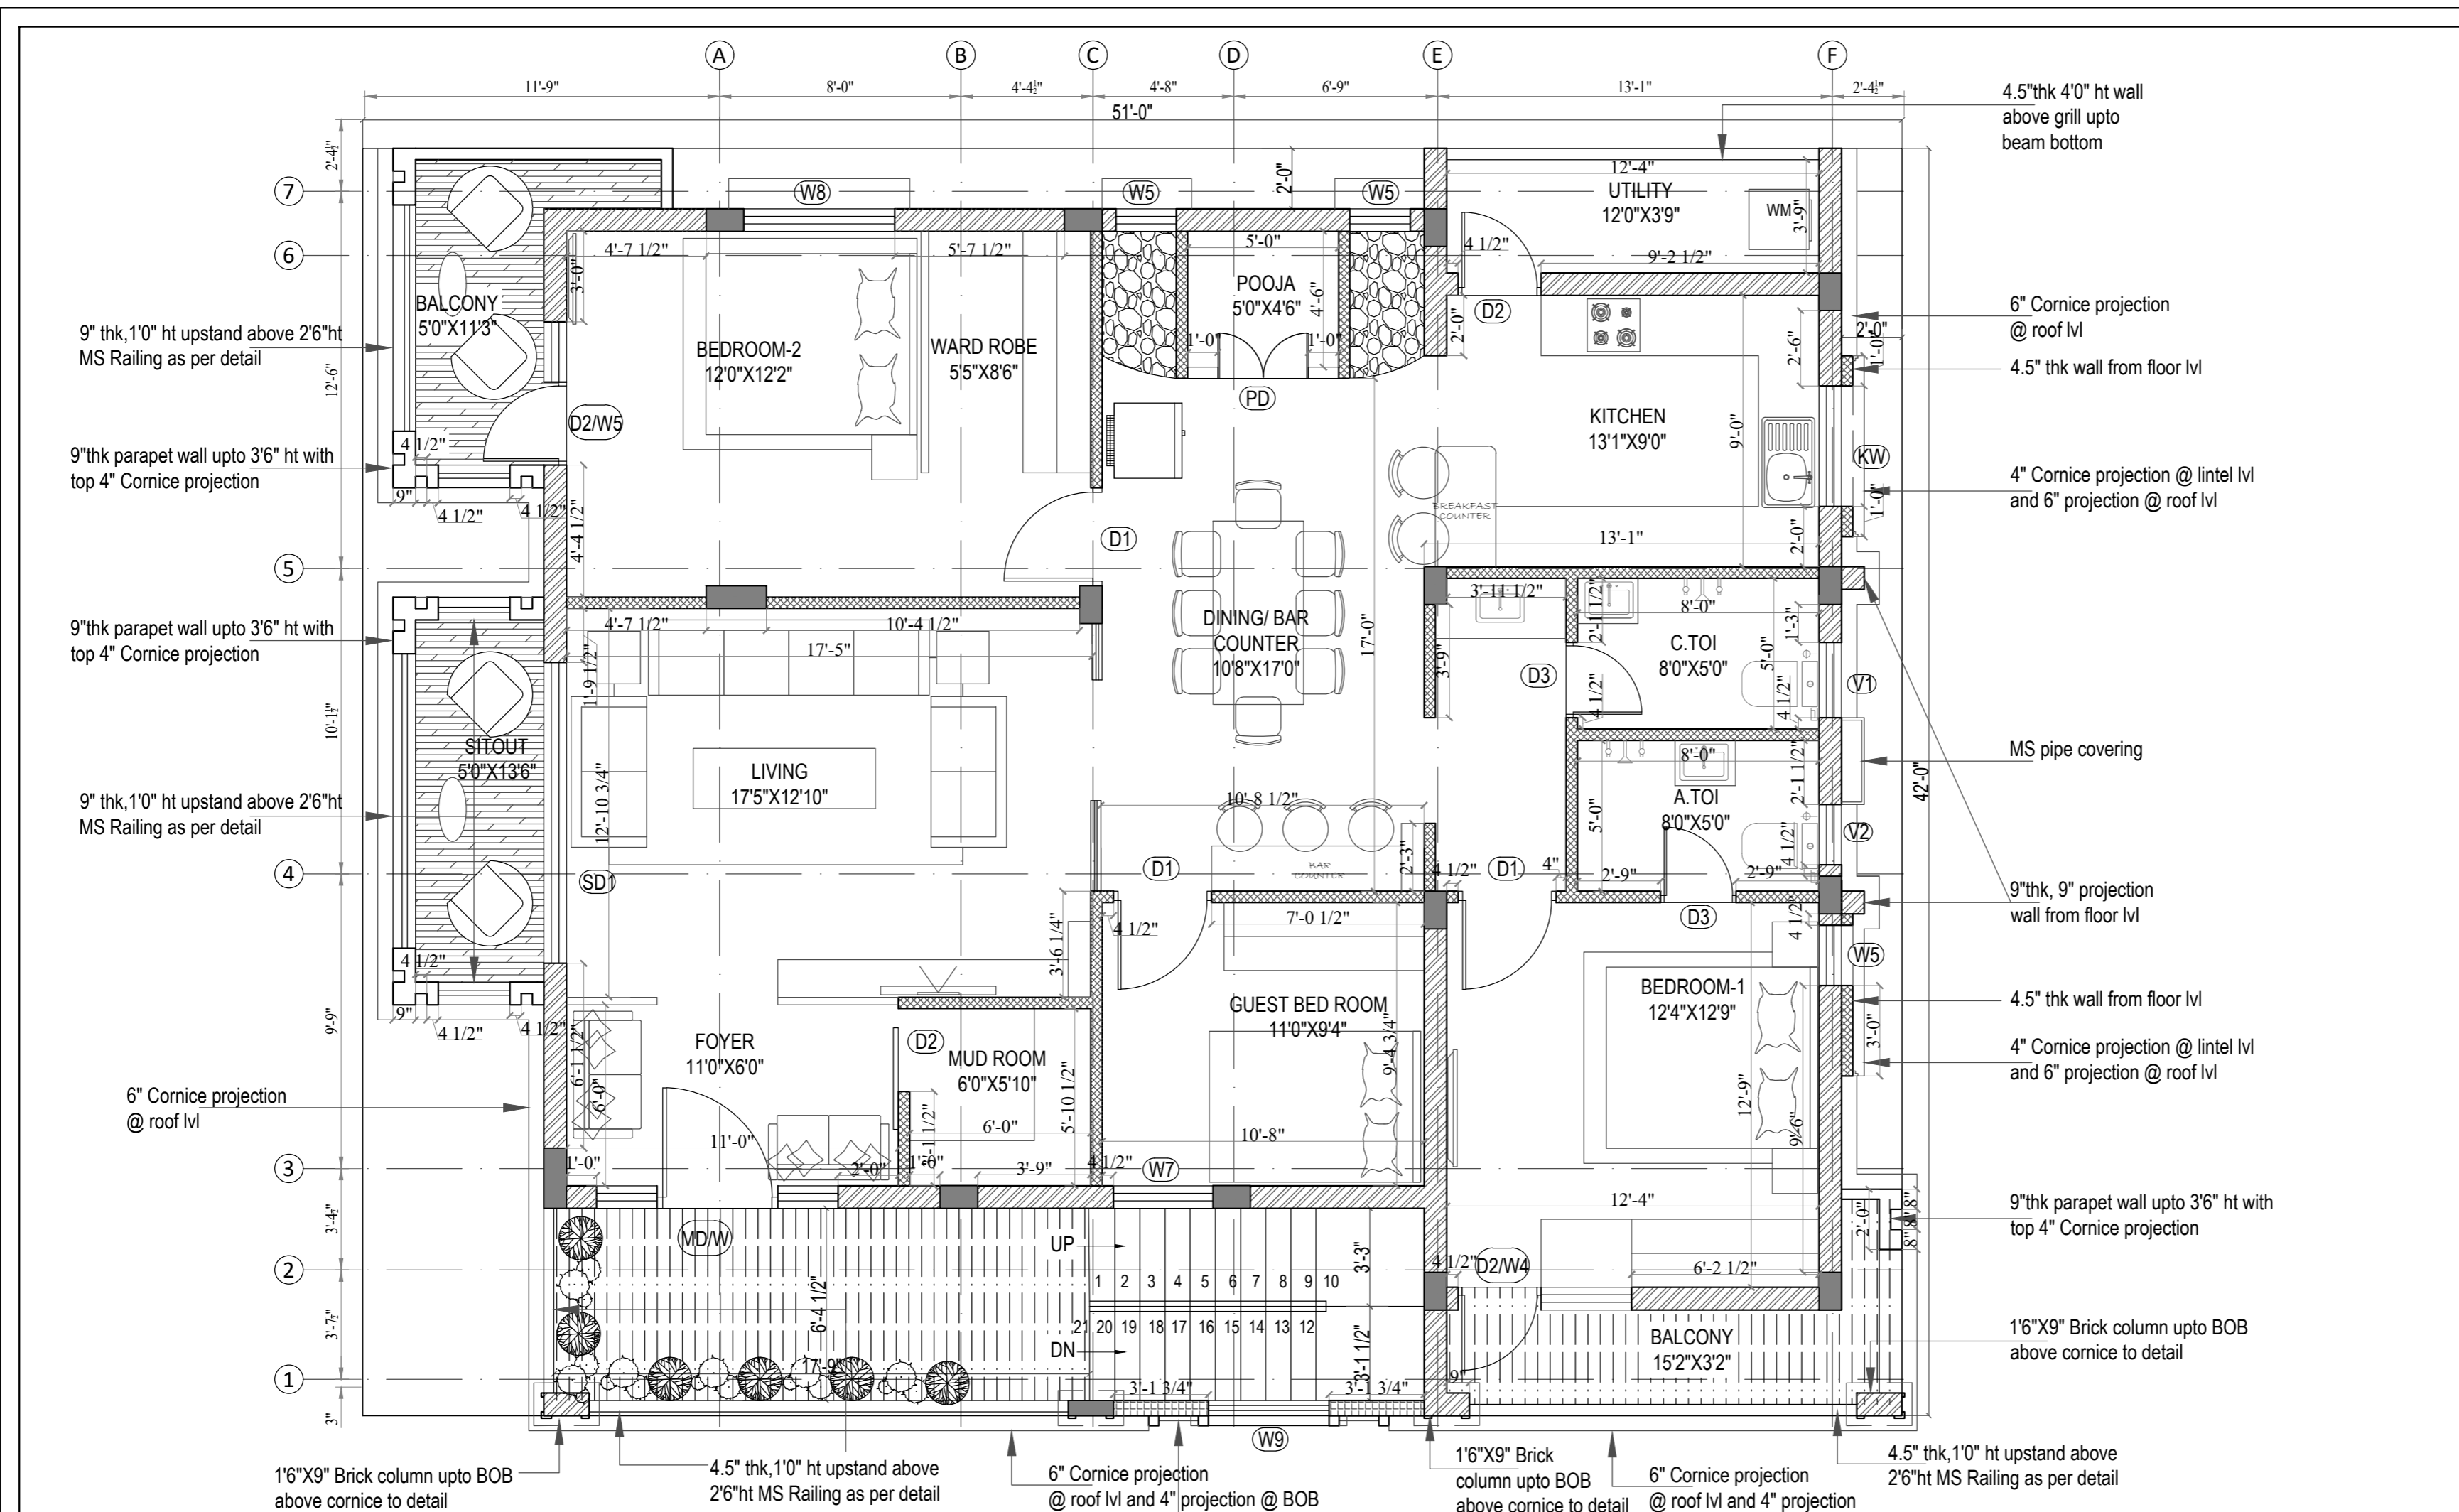

CONSULTANTS	
STRUCTURAL	
ELECT	
PLUMBING	

GENERAL NOTES

1. ALL DIMENSIONS IN FEET & INCHES.
2. LEVELS INDICATED SHALL BE CHECKED AT SITE.
3. FOLLOW WRITTEN DIMENSIONS.
4. ANY DISCREPANCY NOTED IN THE DRG. SHOULD BE BROUGHT TO THE NOTICE OF THE ARCHITECT/STR. CONSULTANT BEFORE EXECUTION.
5. ALL STRUCTURAL DRGS. ARE TO BE IN CONJUNCTION WITH ARCHITECTURAL DRGS.
6. FOR DETAILS OF ELEC./TEL. & ALL SHAFTS REF. DETAIL DRGS. ISSUED FROM CONSULTANT.
7. FOR LOCATION OF SLEEVES IN BEAMS & SUNKEN PORTIONS ETC. REF. DETAIL DRGS. ISSUED FROM CONSULTANT.

LEGEND

	- 9" thk BRICK WALL
	- 4.5" thk BRICK WALL
	- 6" thk BLOCK WALL

REVISIONS

SL. NO.	DATE	ISSUE

CONTRACTORS
RATA CONSTRUCTIONS
 Bangalore
 ph no- 79892-23515 / 90710-45606

ARCHITECTS
L&V Creative Architect & Designers
 RT Nagar, Bangalore
 ph no- 98865-00771 / 83102-87406

ARCHITECT	STAMP
SIGN.....	
DATE	


GOOD FOR CONSTRUCTION

DRAWING NO.- 03	
JOB NO.- 000	SCALE:- 1:50
DRAWN:-	DATE :- 19-10-2022
DEALT BY:-	CHKD. BY:- VIDHYA

SHEET TITLE	SHEET -0
FIRST FLOOR WORKING DWG	
PROJECT TITLE	
PROPOSED RESIDENCE FOR Mr. KARTHIK REDDY	

FIRST FLOOR DOORS AND WINDOWS SCHEDULE

S.N	DESCRIPTION	TYPE	SPECIFICATION	SIZE	SILL LVL	TOTAL NO	LINTEL LVL
01	MAIN DOOR	MD/W	WOOD	4'-0"+2'0"+2'0" X 7'-0"	0'-0"	01	7'-0"
02	ROOM DOOR	D1	WOOD	3'-3" X 7'-0"	0'-0"	03	7'-0"
03	UTILITY DOOR	D2	WOOD	2'-9" X 7'-0"	0'-0"	02	7'-0"
04	BALCONY DOOR	D2/W4	WOOD	2'-9" X 7'-0"+3'0" X 4'-0"	3'-0"	01	7'-0"
05	BALCONY DOOR	D2/W5	WOOD	2'-0" X 7'-0"+2'0" X 4'0"	0'-0"	01	7'-0"
06	TOILET DOOR	D3	WOOD	2'-6" X 7'-0"	0'-0"	02	7'-0"
07	POOJA DOOR	PD	WOOD	3'-0" X 7'-0"	0'-0"	01	7'-0"
08	SLIDING DOOR	SD1	UPVC Sliding	10'-0" X 7'-0"	0'-0"	01	7'-0"
09	WINDOW	W5	UPVC Openable	2'-0" X 4'-0"	3'-0"	03	7'-0"
10	WINDOW	W7	UPVC Sliding	3'-3" X 4'-0"	3'-0"	01	7'-0"
11	WINDOW	W8	UPVC Sliding	5'-0" X 4'-0"	3'-0"	01	7'-0"
12	WINDOW	W9	UPVC Sliding	4'-0" X 4'-0"	3'-0"	01	7'-0"
13	WINDOW	KW	UPVC Sliding	4'-0" X 3'-0"	4'-0"	01	7'-0"
14	WINDOW	V1	UPVC	2'-6" X 2'-0"	---	01	BOB
15	WINDOW	V2	UPVC	2'-0" X 2'-0"	---	01	BOB

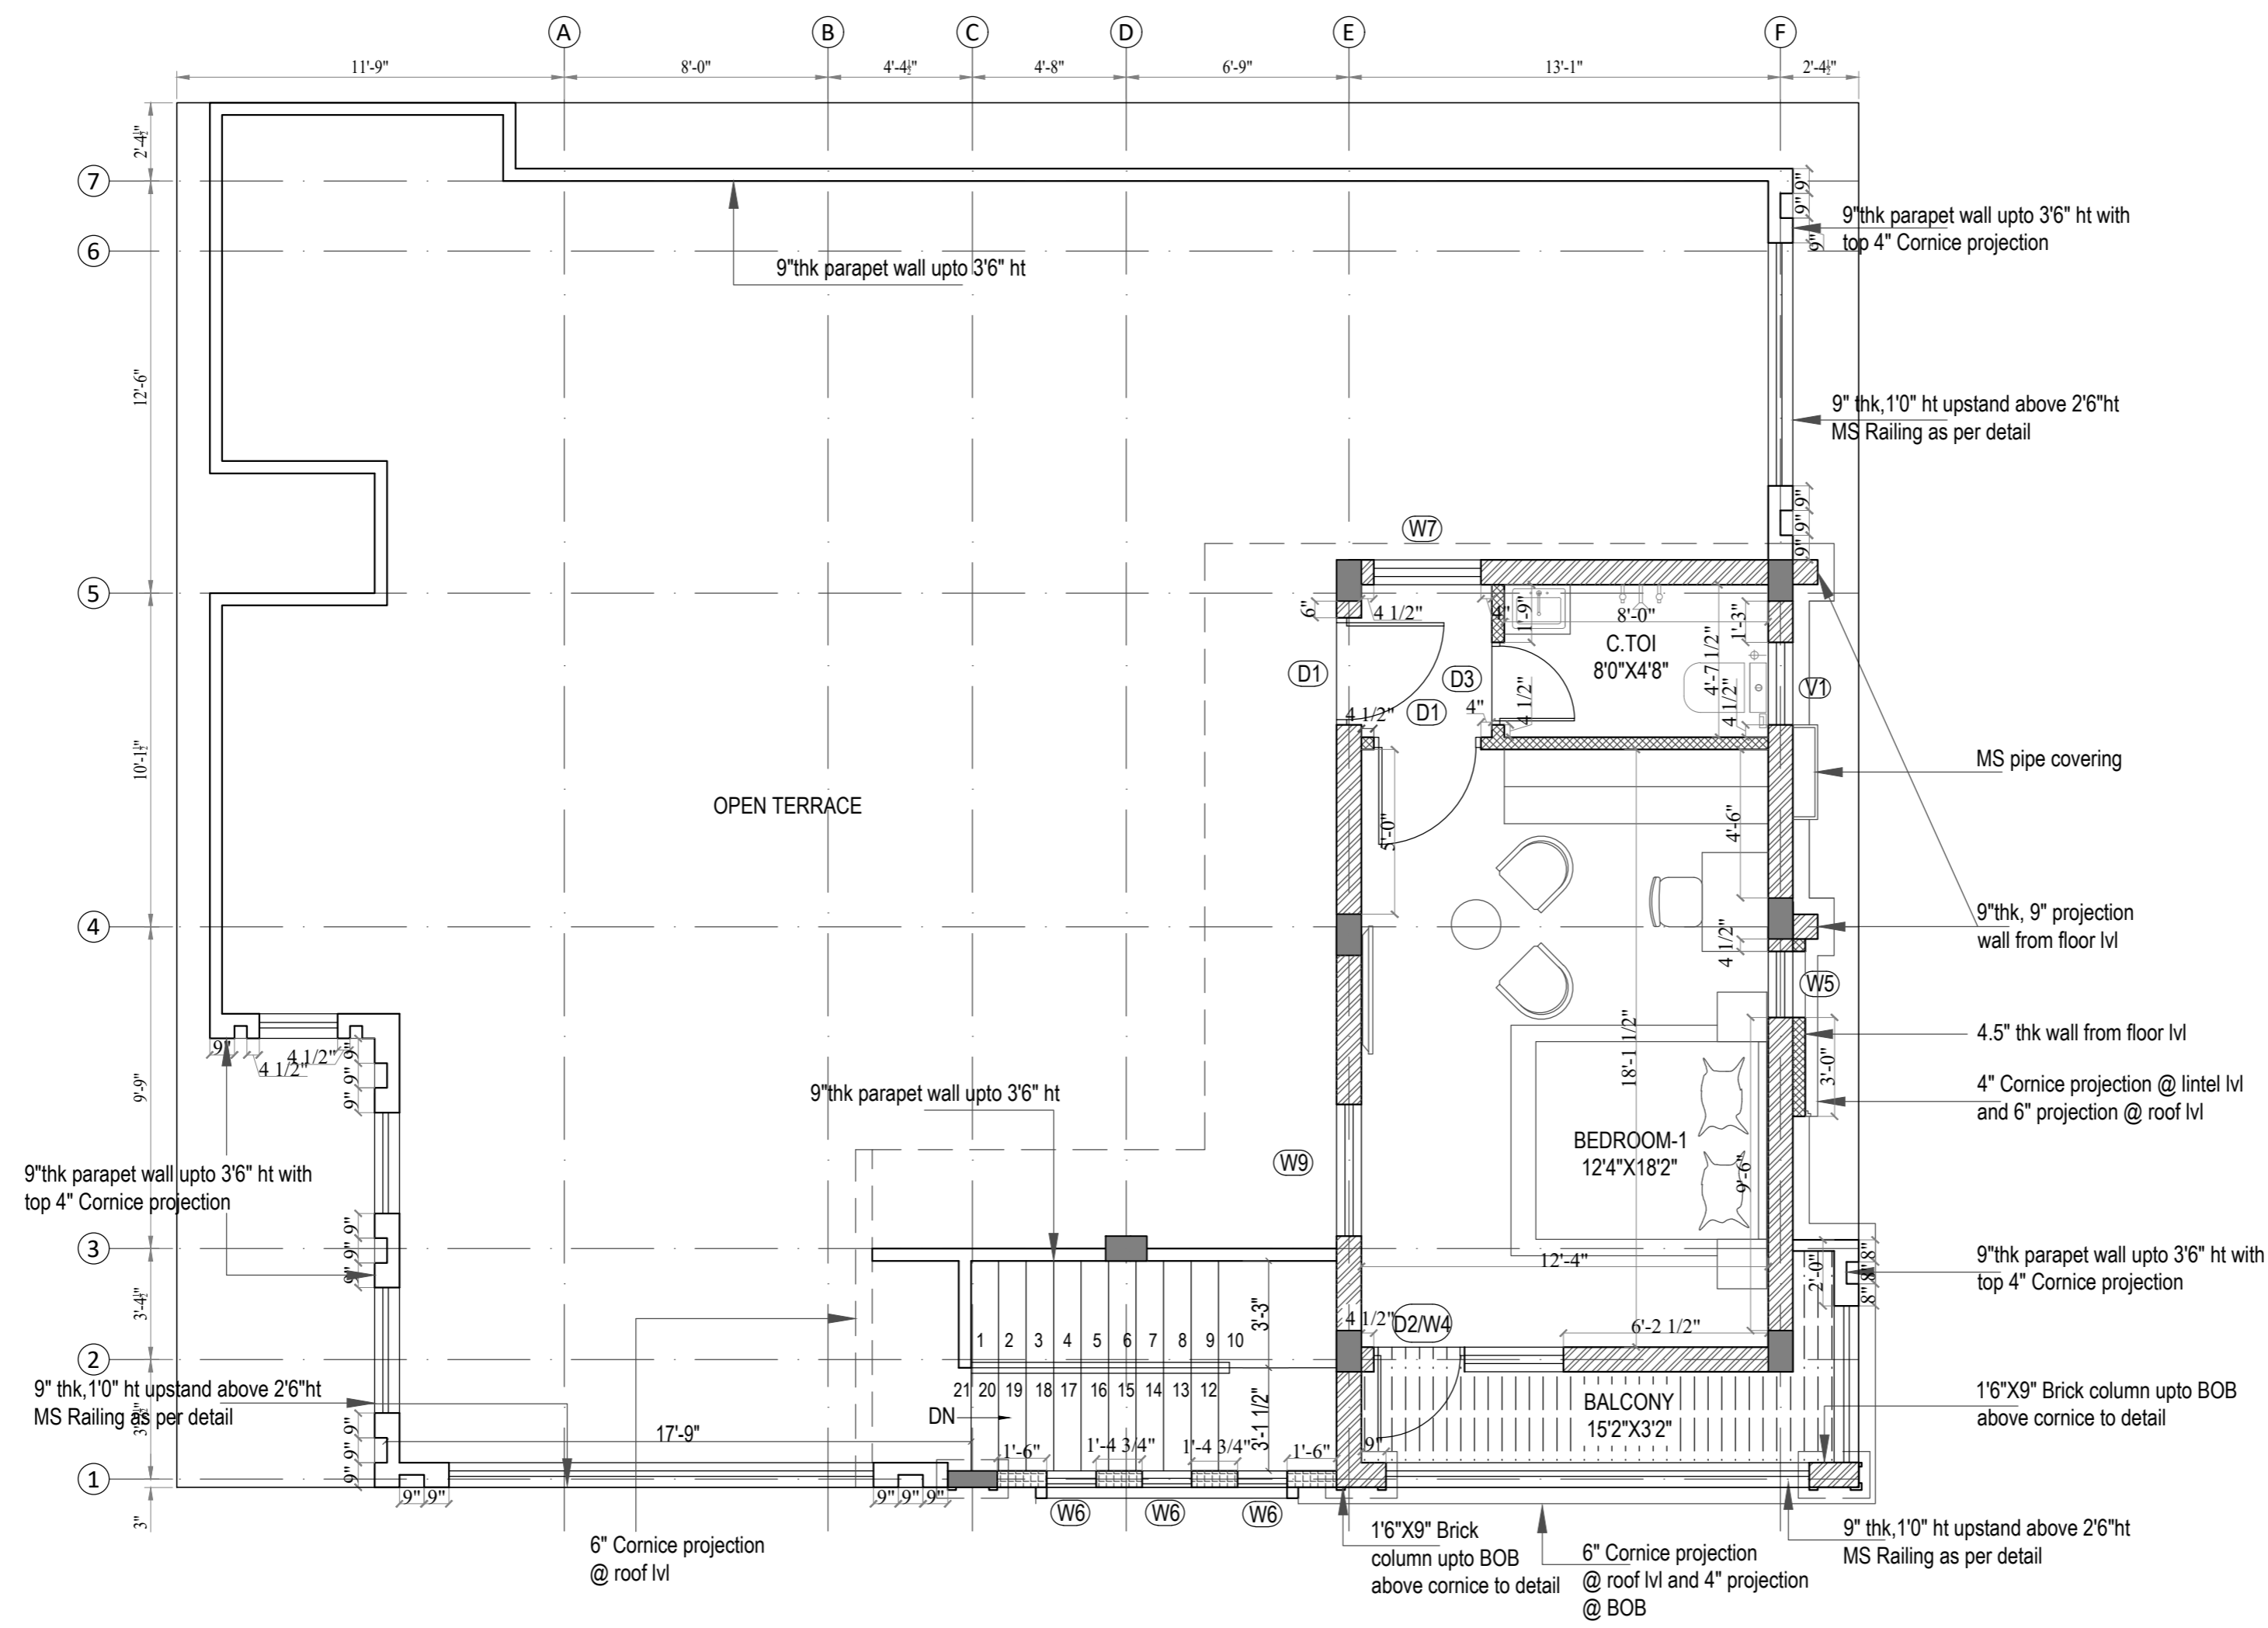

SECOND FLOOR DOORS AND WINDOWS SCHEDULE							
S.N	DESCRIPTION	TYPE	SPECIFICATION	SIZE	SILL LVL	TOTAL NO	LINTEL LVL
01	ROOM DOOR	D1	WOOD	3'-3"X7'-0"	0'-0"	02	7'-0"
02	BALCONY DOOR	D2/W4	WOOD	2'-9"X7'-0"+3'0"X4'-0"	3'-0"	01	7'-0"
03	TOILET DOOR	D3	WOOD	2'-6"X7'-0"	0'-0"	01	7'-0"
04	WINDOW	W5	UPVC Openable	2'-0"X4'-0"	3'-0"	01	7'-0"
05	WINDOW	W6	UPVC Fixed	1'-6"X6'-0"	3'-0"	03	BOB
06	WINDOW	W7	UPVC Sliding	3'-3"X4'-0"	3'-0"	01	7'-0"
07	WINDOW	W9	UPVC Sliding	4'-0"X4'-0"	3'-0"	01	7'-0"
08	WINDOW	V1	UPVC	2'-6"X2'-0"	---	01	BOB

CONSULTANTS	
STRUCTURAL	
ELECT	
PLUMBING	

GENERAL NOTES

1. ALL DIMENSIONS IN FEET & INCHES.
2. LEVELS INDICATED SHALL BE CHECKED AT SITE.
3. FOLLOW WRITTEN DIMENSIONS.
4. ANY DISCREPANCY NOTED IN THE DRG. SHOULD BE BROUGHT TO THE NOTICE OF THE ARCHITECT/STRL. CONSULTANT BEFORE EXECUTION.
5. ALL STRUCTURAL DRGS. ARE TO BE IN CONJUNCTION WITH ARCHITECTURAL DRGS.
6. FOR DETAILS OF ELEC./TEL. & ALL SHAFTS REF. DETAIL DRGS. ISSUED FROM CONSULTANT.
7. FOR LOCATION OF SLEEVES IN BEAMS & SUNKEN PORTIONS ETC. REF. DETAIL DRGS. ISSUED FROM CONSULTANT.

LEGEND

	- 9" thk BRICK WALL
	- 4.5" thk BRICK WALL
	- 6" thk BLOCK WALL

REVISIONS

SL. NO.	DATE	ISSUE

CONTRACTORS
RATA CONSTRUCTIONS
 Bangalore
 ph no- 79892-23515 / 90710-45606

ARCHITECTS
L&V Creative Architect & Designers
 RT Nagar, Bangalore
 ph no- 98865-00771 / 83102-87406

ARCHITECT	STAMP
SIGN..... DATE	


GOOD FOR CONSTRUCTION

DRAWING NO:- 04	
JOB NO:- 000	SCALE:- 1:50
DRAWN:-	DATE :- 19-10-2022
DEALT BY:-	CHKD. BY:- VIDHYA

SHEET TITLE
 SECOND FLOOR WORKING DWG

SHEET -0

PROJECT TITLE
 PROPOSED RESIDENCE FOR
 Mr. KARTHIK REDDY

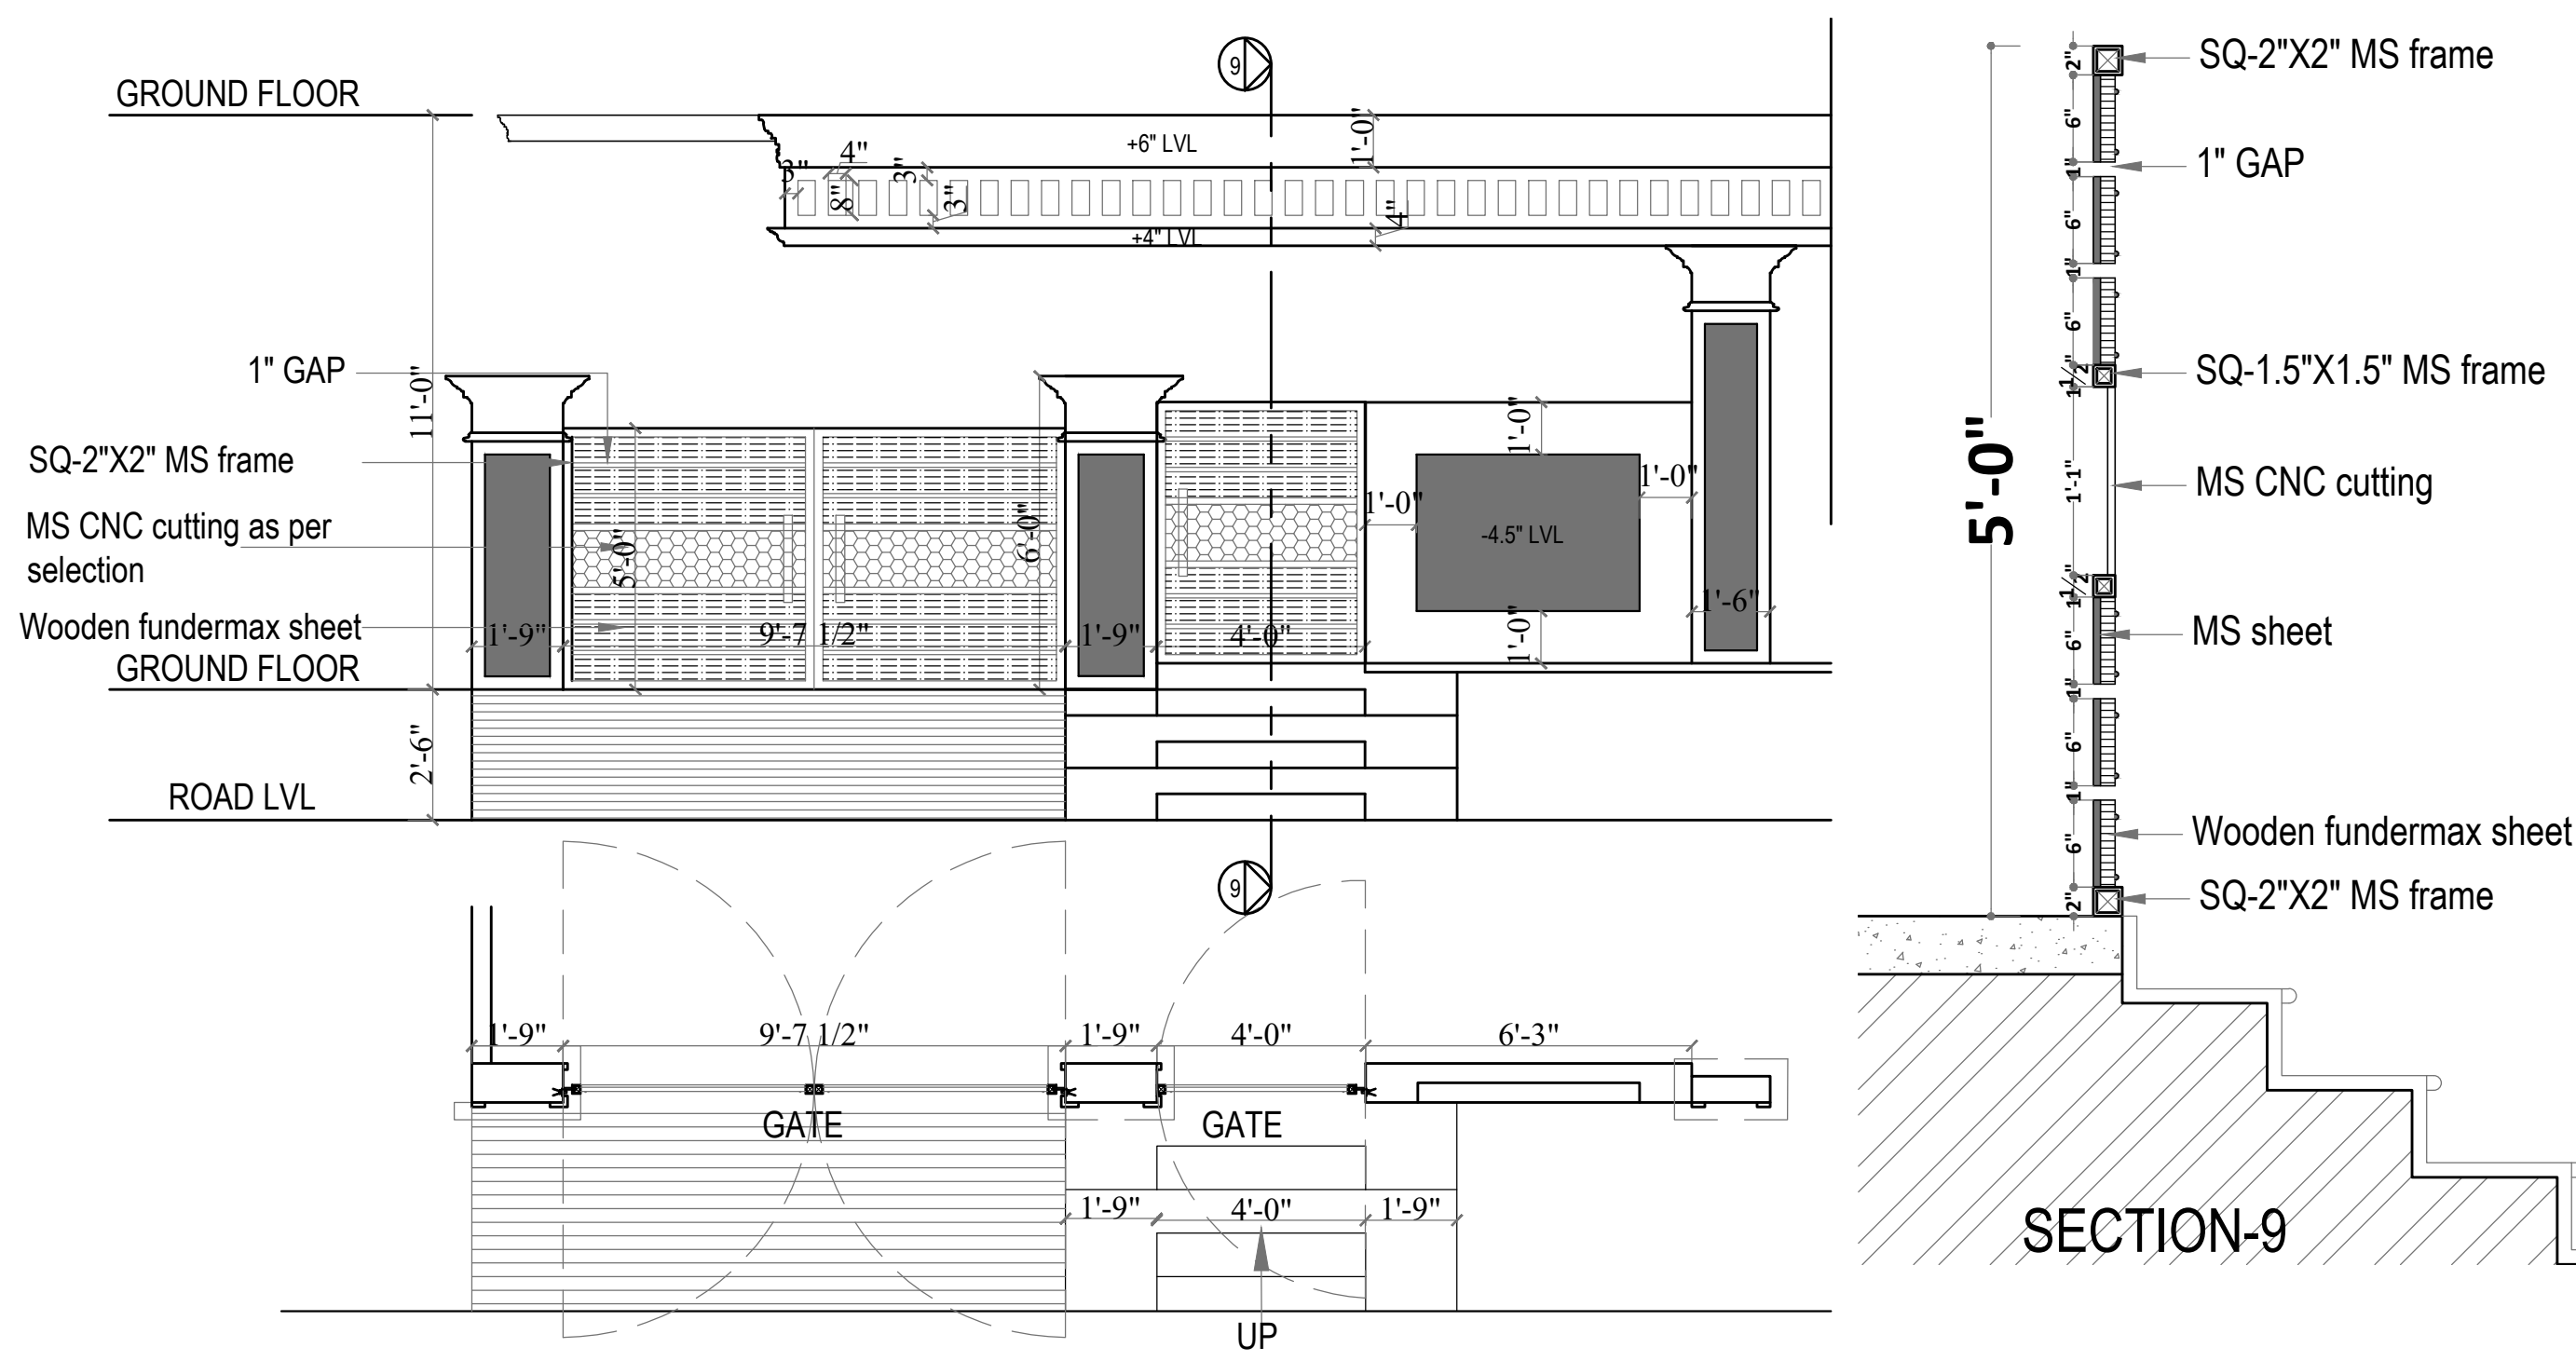

GENERAL NOTES

1. ALL DIMENSIONS IN FEET & INCHES.
2. LEVELS INDICATED SHALL BE CHECKED AT SITE.
3. FOLLOW WRITTEN DIMENSIONS.
4. ANY DISCREPANCY NOTED IN THE DRG. SHOULD BE BROUGHT TO THE NOTICE OF THE ARCHITECT/STR. CONSULTANT BEFORE EXECUTION.
5. ALL STRUCTURAL DRGS. ARE TO BE IN CONJUNCTION WITH ARCHITECTURAL DRGS.
6. FOR DETAILS OF ELEC./TEL. & ALL SHAFTS REF. DETAIL DRGS. ISSUED FROM CONSULTANT.
7. FOR LOCATION OF SLEEVES IN BEAMS & SUNKEN PORTIONS ETC, REF. DETAIL DRGS. ISSUED FROM CONSULTANT.

REVISIONS		
DATE	ISSUE	ISSUE

ARCHITECTS

L&V Creative Architect & Designers
 RT Nagar, Bangalore
 ph no- 98865-00771 / 83102-87406

CONTRACTORS

RATA CONSTRUCTIONS
 Bangalore
 ph no- 79892-23515 / 90710-45606



GOOD FOR CONSTRUCTION

DRAWING NO:- 09	JOB NO:- 000	SCALE:- 1:50, 1:15
DRAWN:-	DATE :- 19-10-2022	DEALT BY:-
SHEET TITLE		SHEET -1
GATE DETAIL		PROJECT TITLE
PROPOSED RESIDENCE FOR Mr. KARTHIK REDDY		


ARCHITECT

SIGN.....
 DATE


STAMP

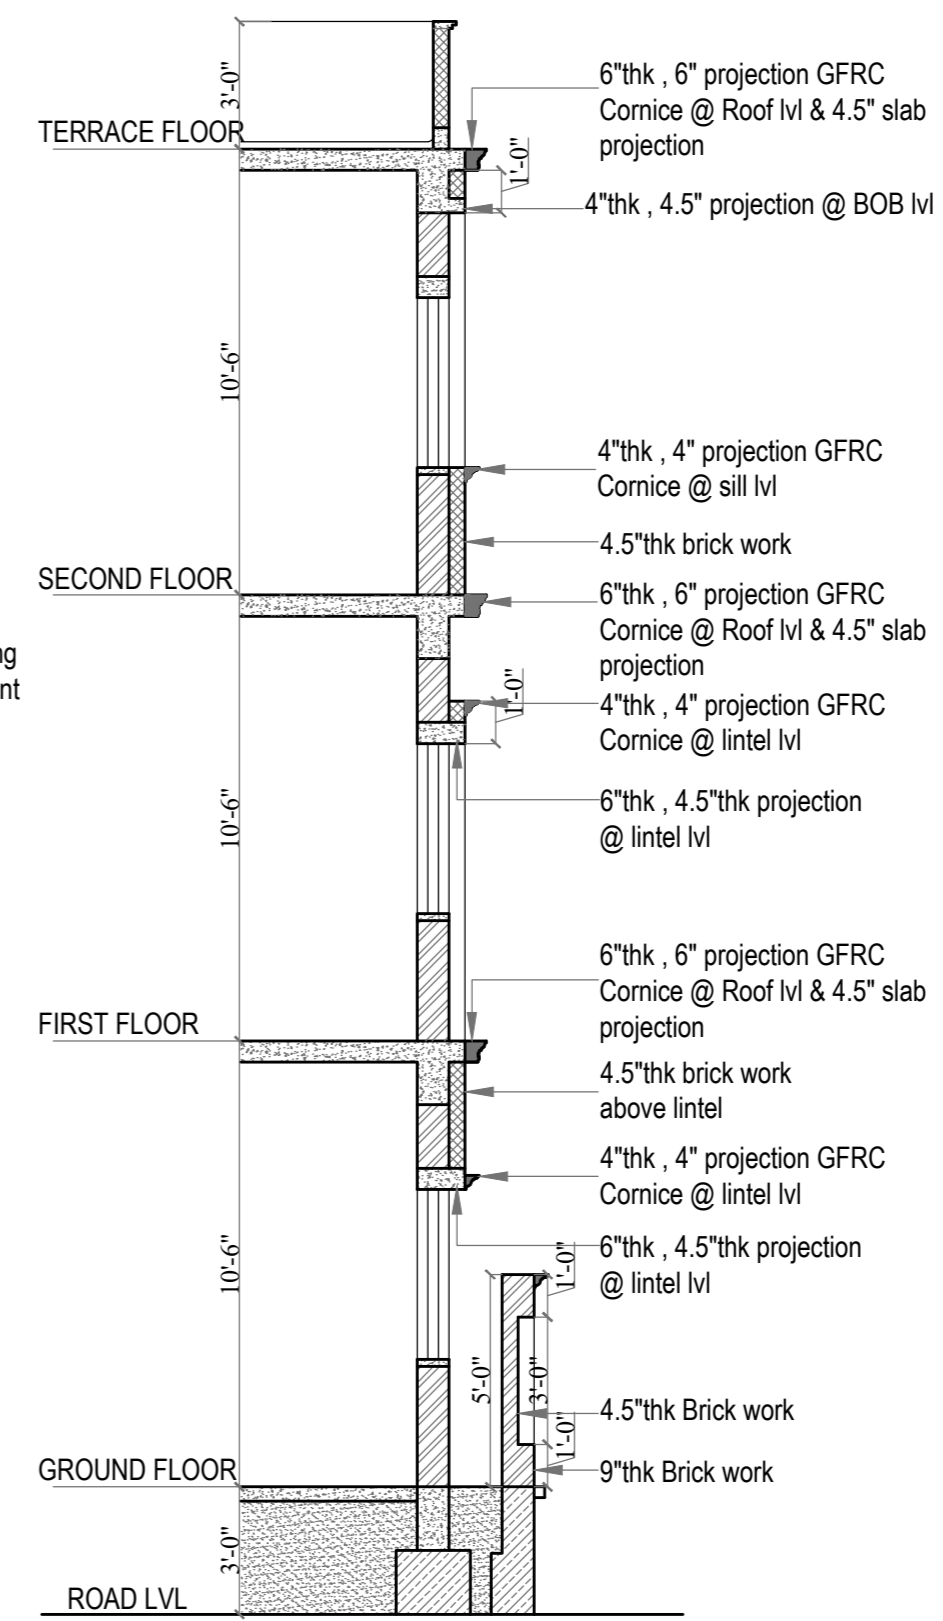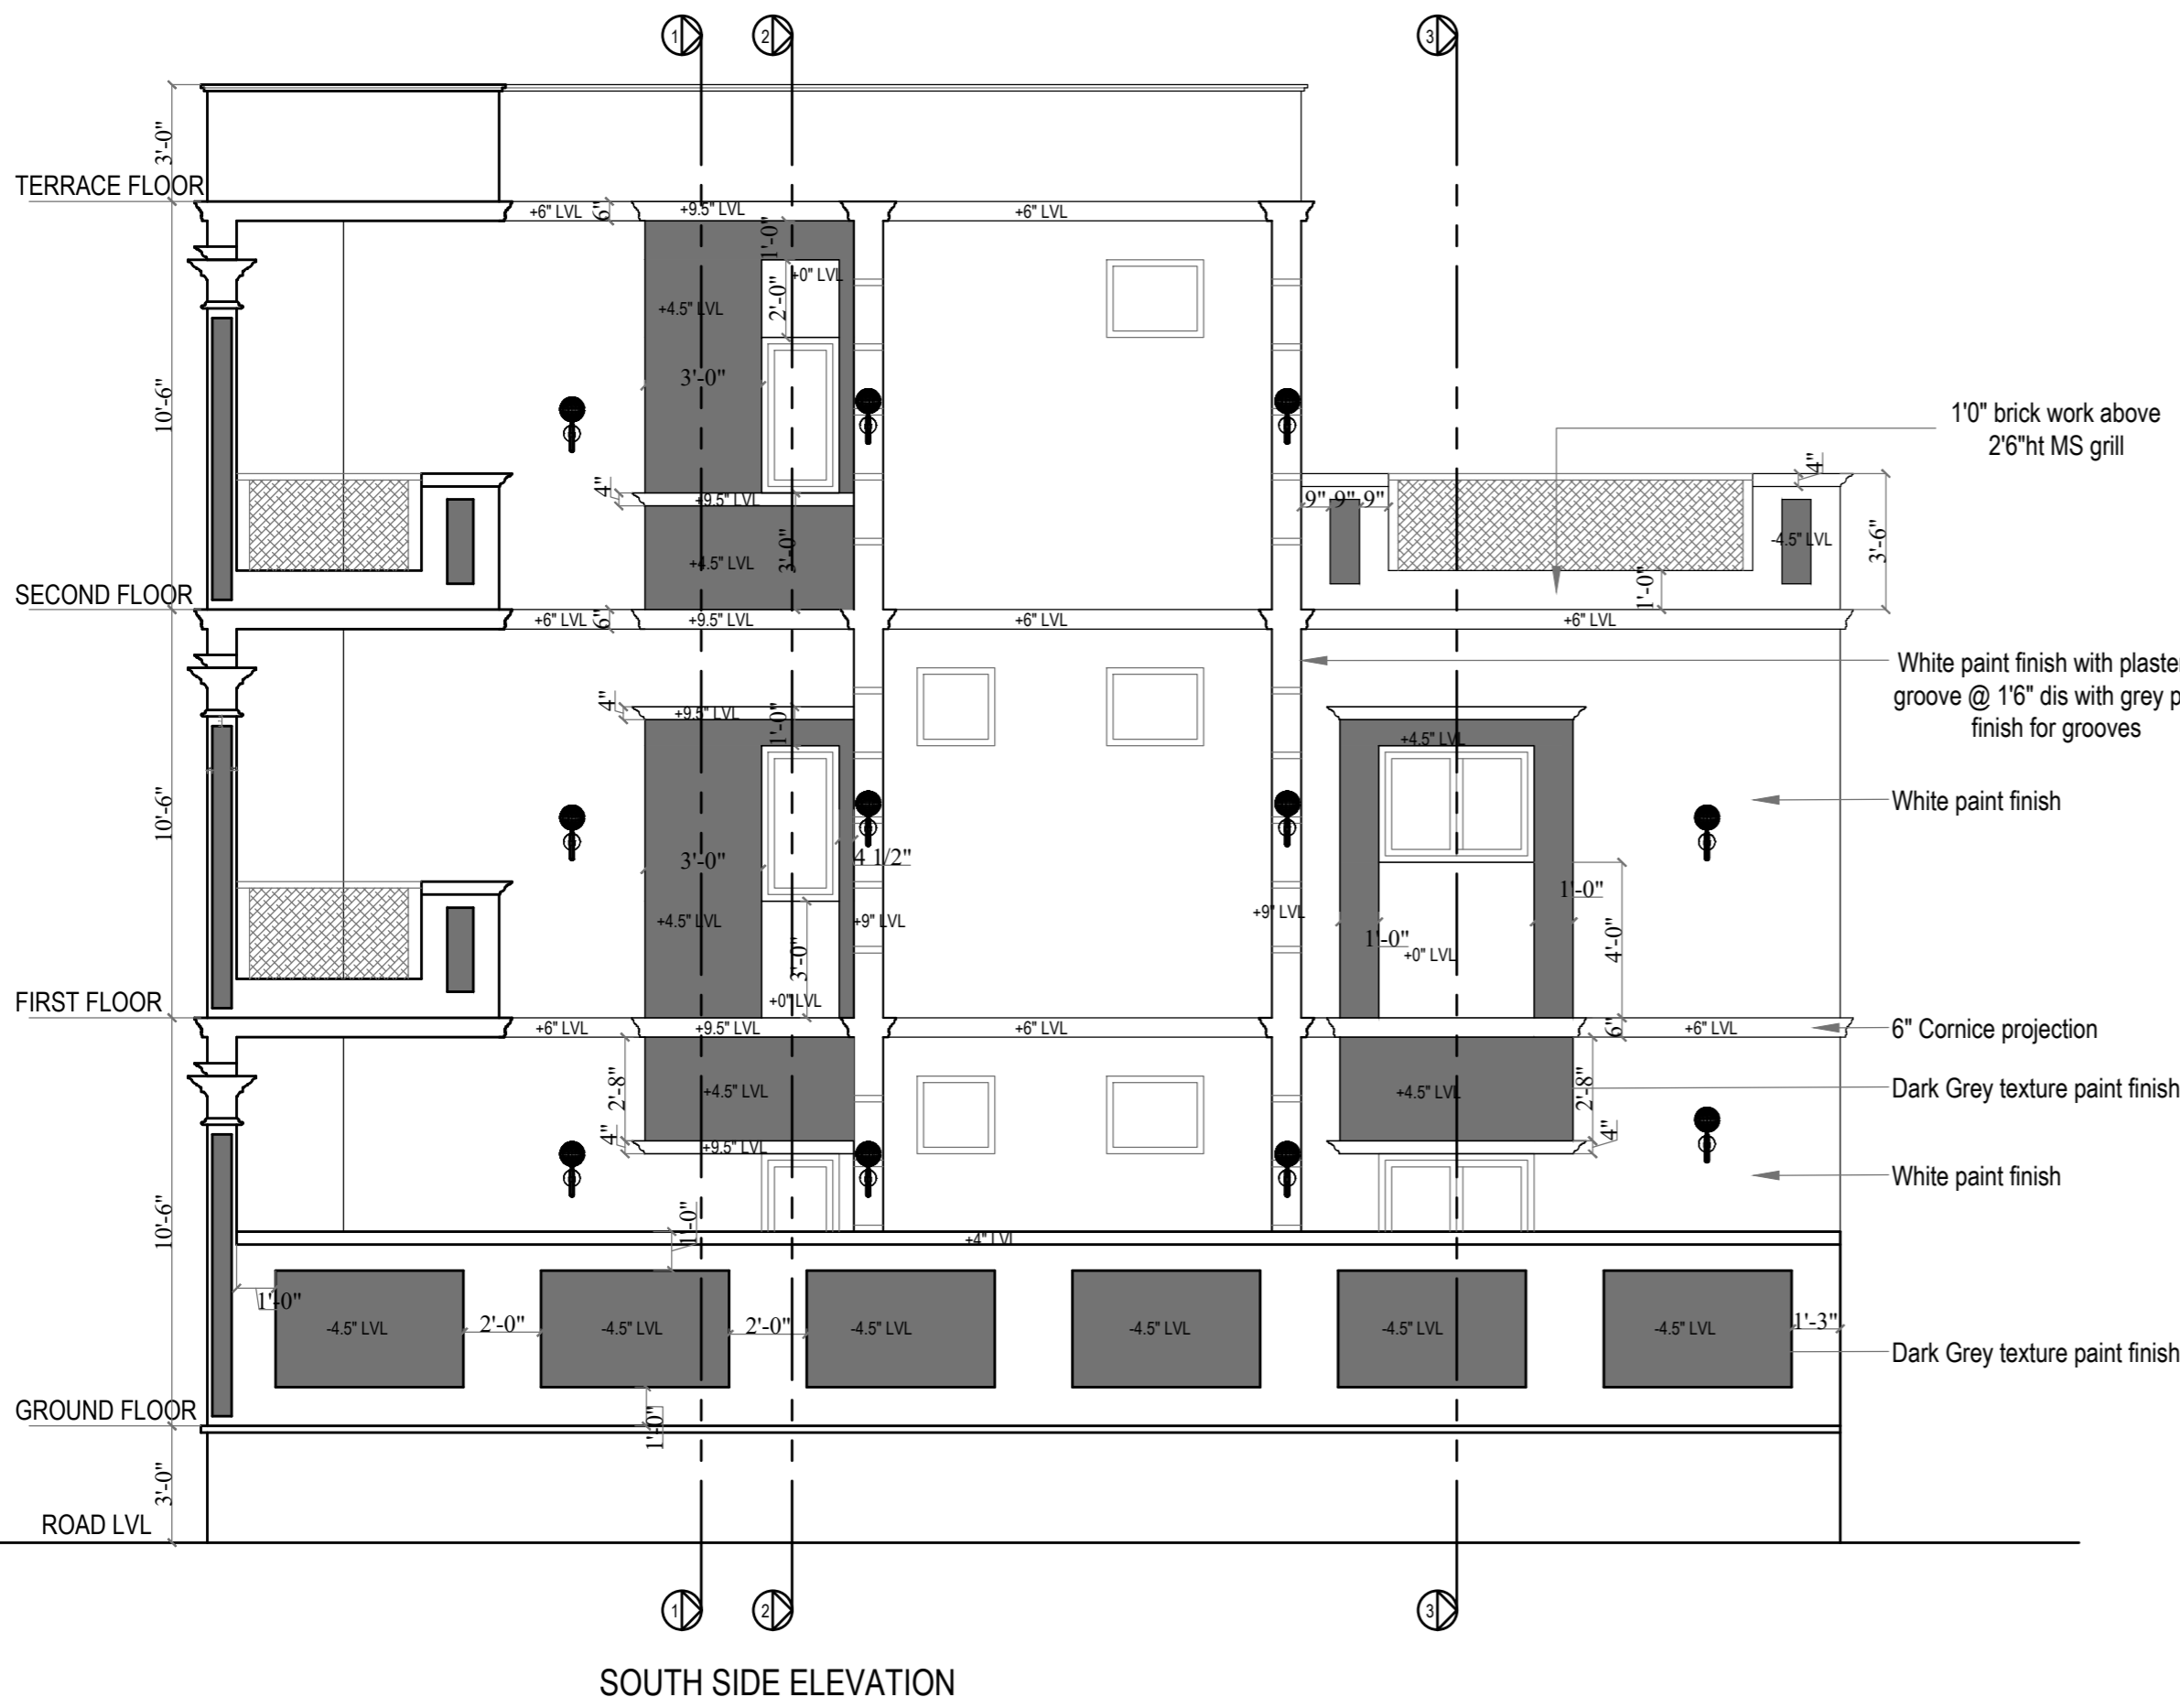

CONSULTANTS		
STRUCTURAL		
ELECT		
PLUMBING		
GENERAL NOTES		
1.ALL DIMENSIONS IN FEET & INCHES.		
2.LEVELS INDICATED SHALL BE CHECKED AT SITE.		
3.FOLLOW WRITTEN DIMENSIONS.		
4.ANY DISCREPANCY NOTED IN THE DRG. SHOULD BE BROUGHT TO THE NOTICE OF THE ARCHITECT/STRL. CONSULTANT BEFORE EXECUTION.		
5.ALL STRUCTURAL DRGS.ARE TO BE IN CONJUNCTION WITH ARCHITECTURAL DRGS.		
6.FOR DETAILS OF ELEC./TEL.& ALL SHAFTS REF. DETAIL DRGS.ISSUED FROM CONSULTANT.		
7.FOR LOCATION OF SLEEVES IN BEAMS & SUNKEN PORTIONS ETC., REF.DETAIL DRGS. ISSUED FROM CONSULTANT.		
LEGEND		
	- White paint	
	- Grey texture paint	
REVISIONS		
SL.NO.	DATE	ISSUE
CONTRACTORS		
RATA CONSTRUCTIONS Bangalore ph no- 79892-23515 / 90710-45606		
ARCHITECTS		
L&V Creative Architect & Designers RT Nagar, Bangalore ph no- 98865-00771 / 83102-87406		
ARCHITECT	STAMP	
SIGN..... DATE		
GOOD FOR CONSTRUCTION		
DRAWING NO:- 05		
JOB NO:- 000	SCALE:- 1:50	
DRAWN:-	DATE :- 27-9-2022	
DEALT BY:-	CHKD. BY:- VIDHYA	
SHEET TITLE	SHEET -1-2	
PROJECT TITLE		
PROPOSED RESIDENCE FOR Mr. KARTHIK REDDY		

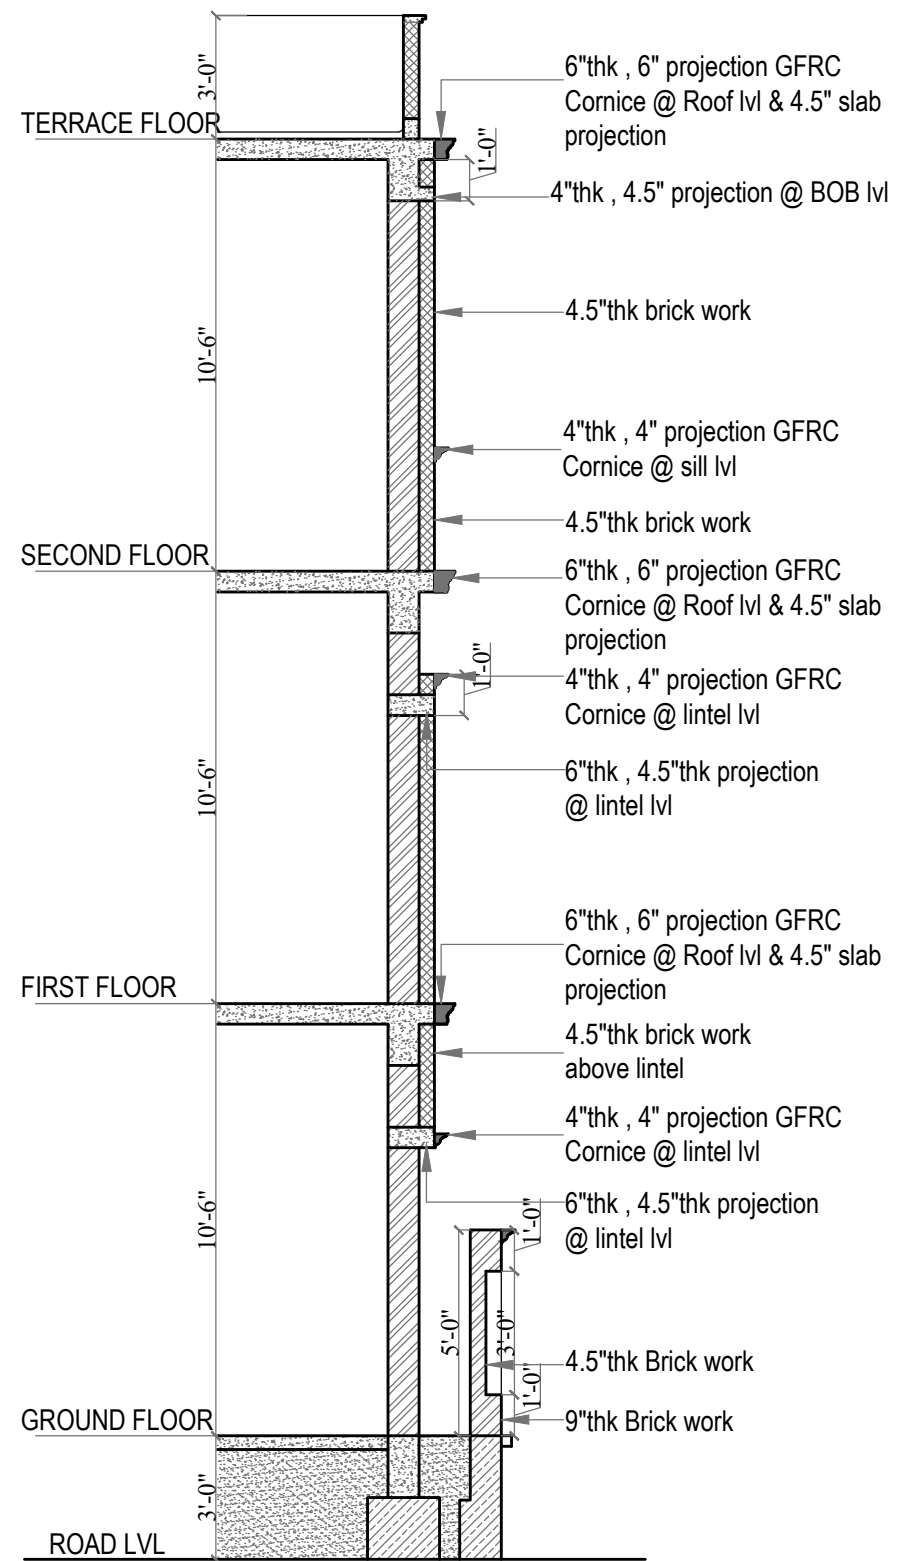

SECTION-1

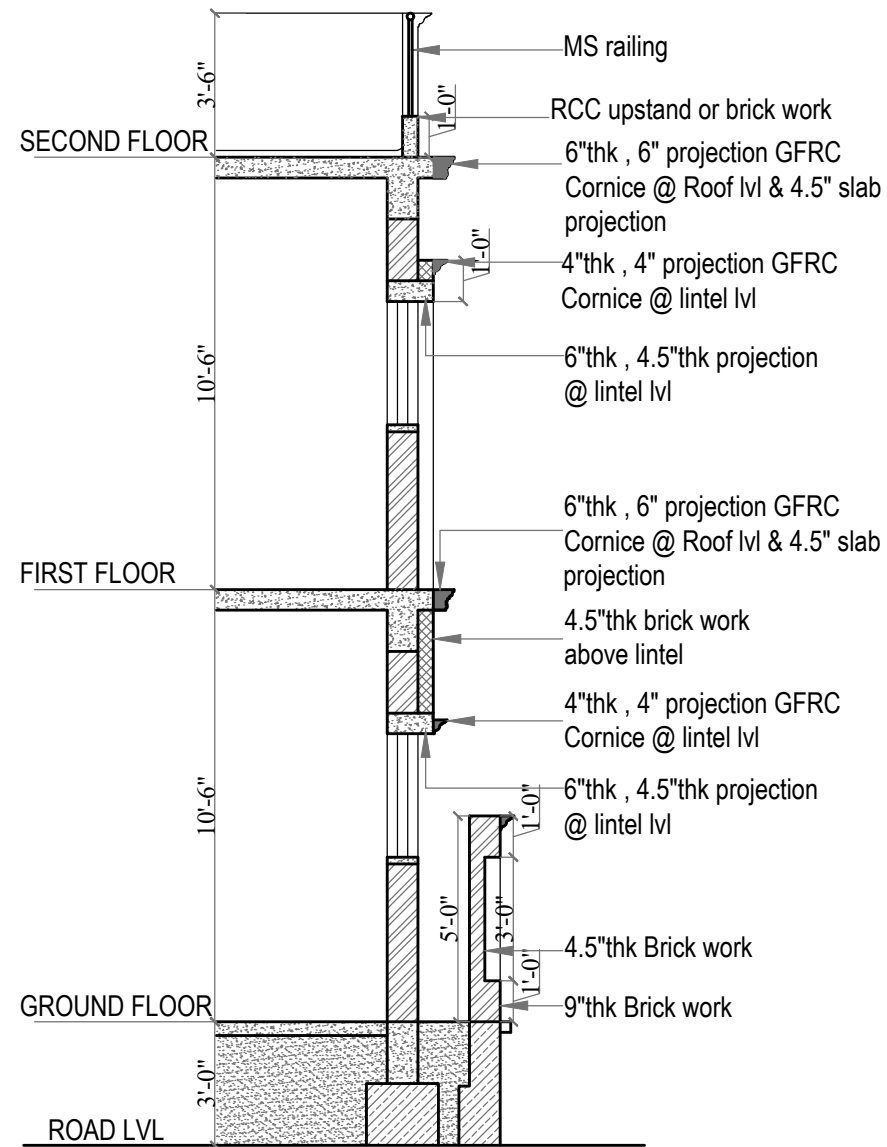

SECTION-3

CONSULTANTS	
STRUCTURAL	
ELECT	
PLUMBING	

GENERAL NOTES

1. ALL DIMENSIONS IN FEET & INCHES.
2. LEVELS INDICATED SHALL BE CHECKED AT SITE.
3. FOLLOW WRITTEN DIMENSIONS.
4. ANY DISCREPANCY NOTED IN THE DRG. SHOULD BE BROUGHT TO THE NOTICE OF THE ARCHITECT/STRL. CONSULTANT BEFORE EXECUTION.
5. ALL STRUCTURAL DRGS. ARE TO BE IN CONJUNCTION WITH ARCHITECTURAL DRGS.
6. FOR DETAILS OF ELEC./TEL. & ALL SHAFTS REF. DETAIL DRGS. ISSUED FROM CONSULTANT.
7. FOR LOCATION OF SLEEVES IN BEAMS & SUNKEN PORTIONS ETC. REF. DETAIL DRGS. ISSUED FROM CONSULTANT.

LEGEND

	- White paint
	- Grey texture paint

REVISIONS

SL. NO.	DATE	ISSUE

CONTRACTORS
RATA CONSTRUCTIONS
 Bangalore
 ph no- 79892-23515 / 90710-45606

ARCHITECTS
L&V Creative Architect & Designers
 RT Nagar, Bangalore
 ph no- 98865-00771 / 83102-87406


ARCHITECT	STAMP
SIGN.....	
DATE	

GOOD FOR CONSTRUCTION

DRAWING NO:- 06	
JOB NO:- 000	SCALE:- 1:50
DRAWN:-	DATE :- 27-9-2022
DEALT BY:-	CHKD. BY:- VIDHYA

SHEET TITLE: SOUTH SIDE ELEVATION DETAIL SHEET-2/2

PROJECT TITLE: PROPOSED RESIDENCE FOR Mr. KARTHIK REDDY

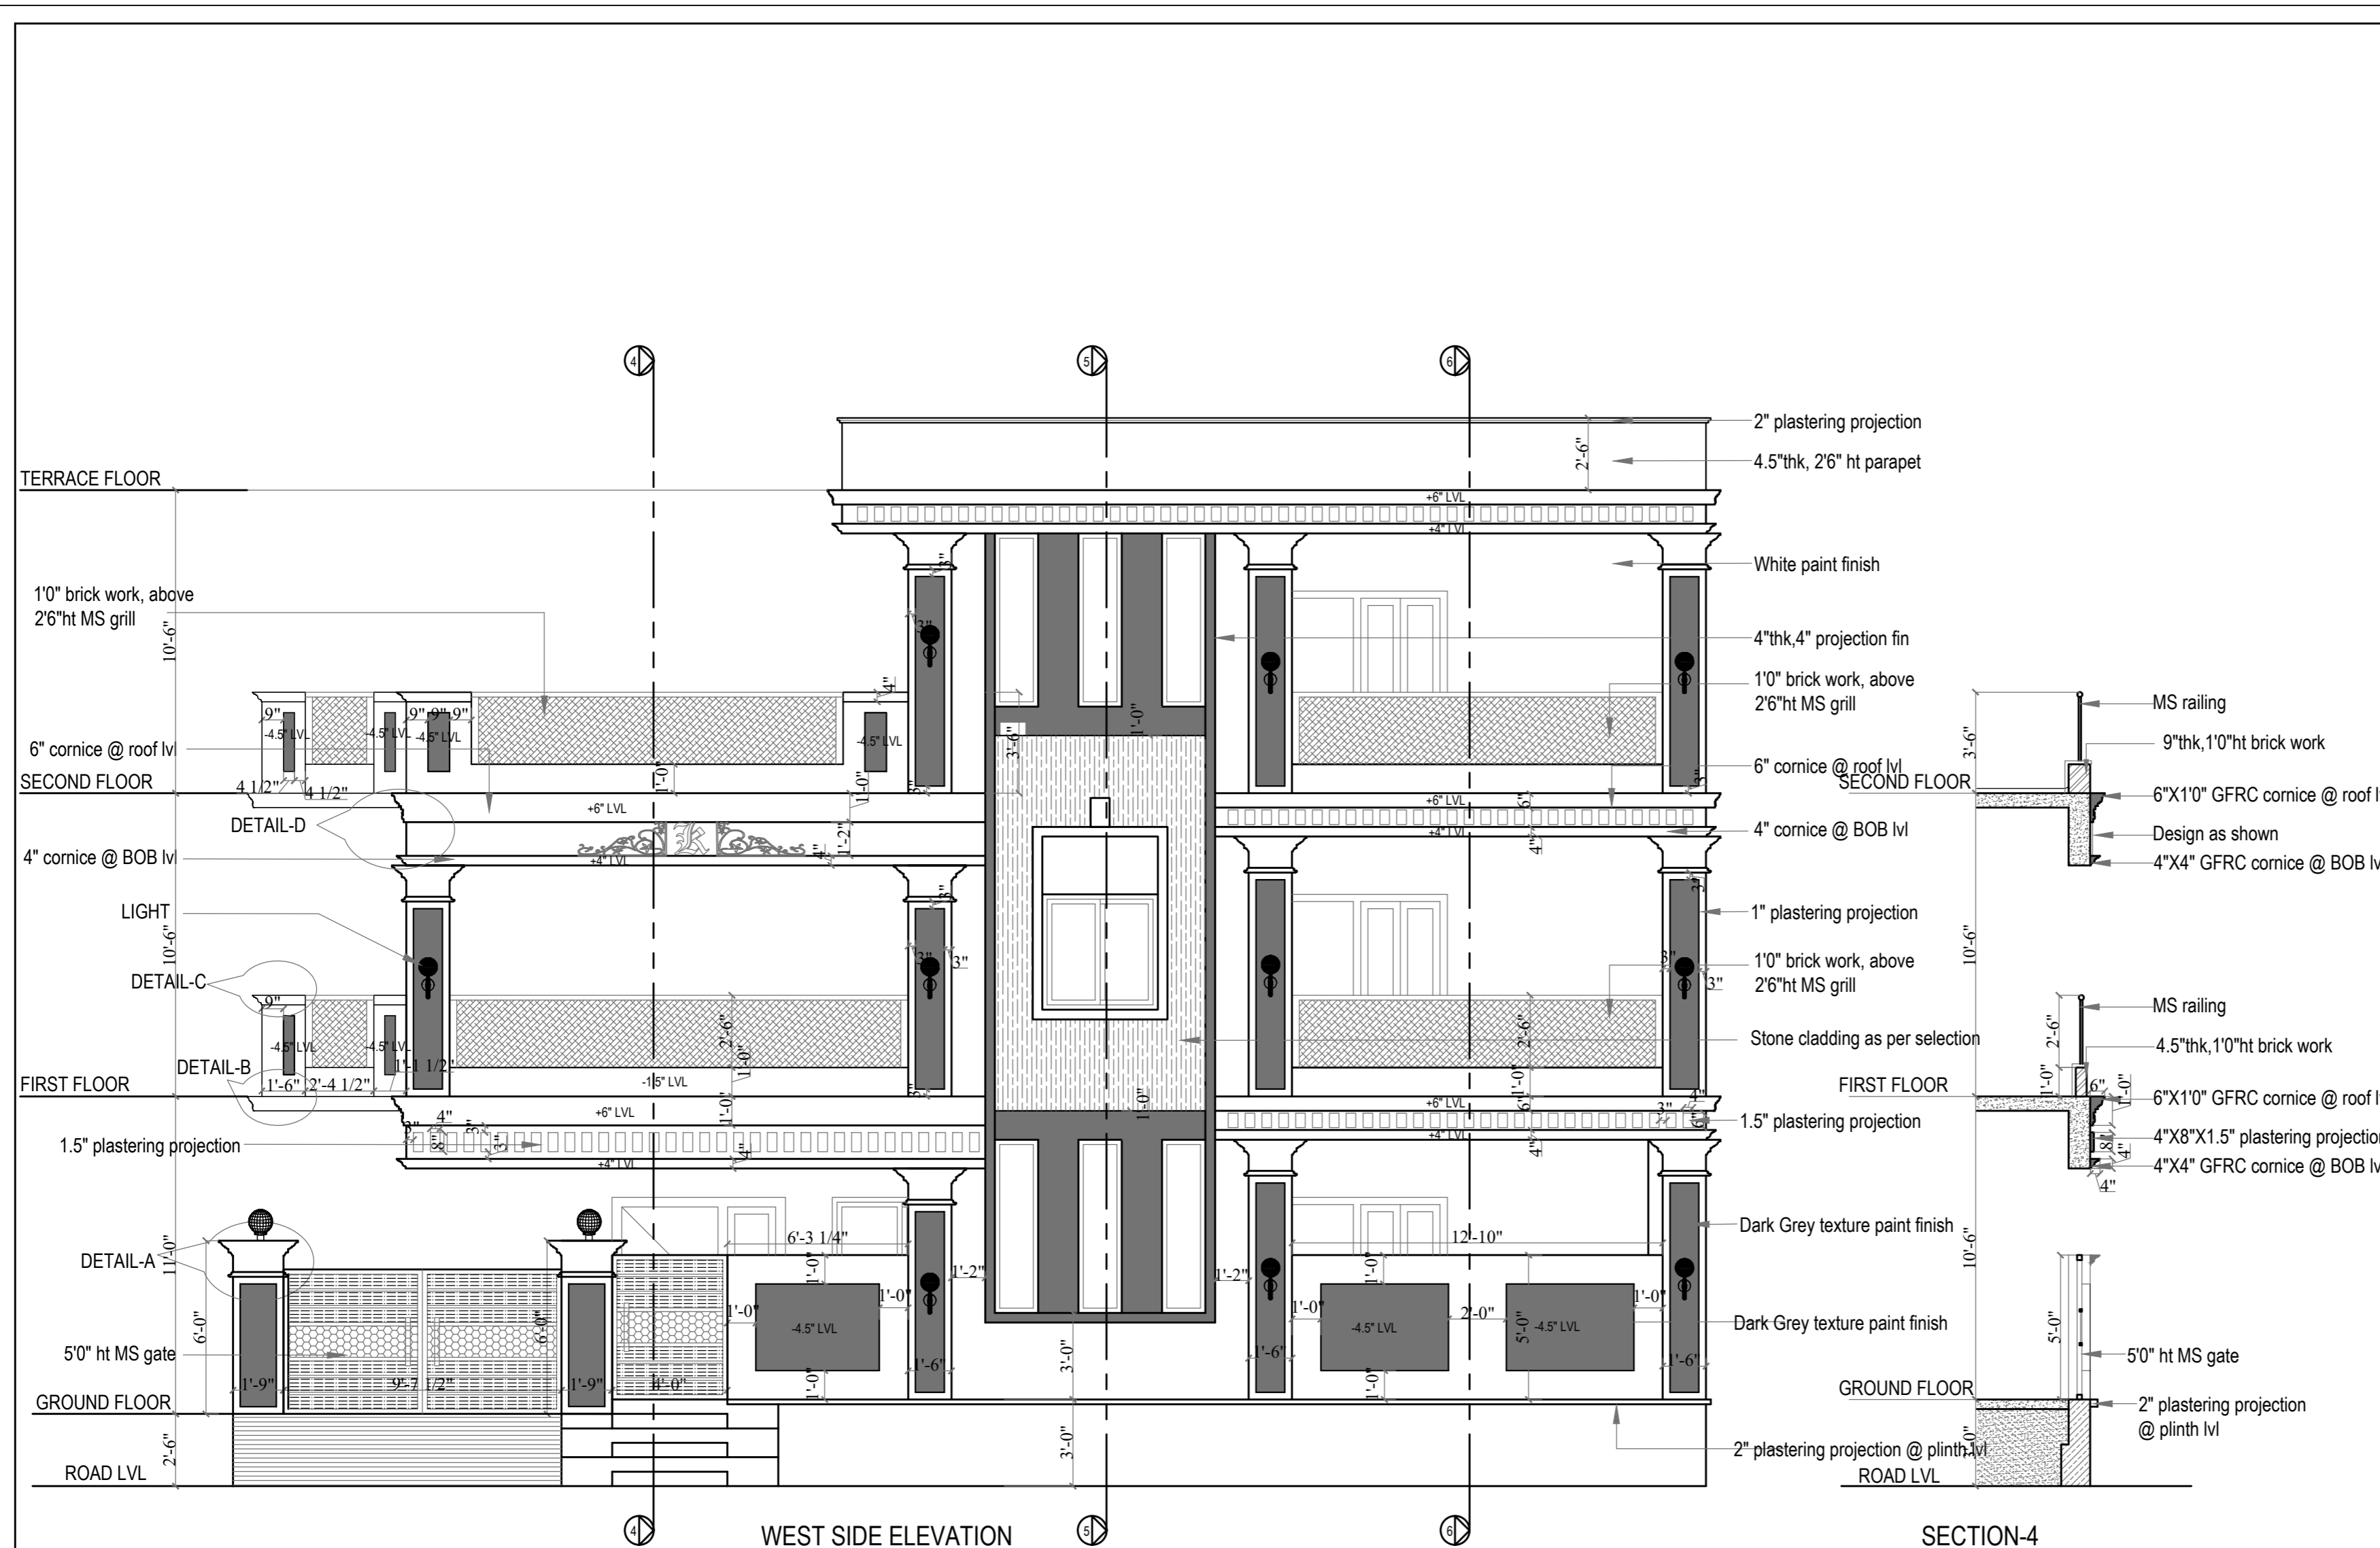

CONSULTANTS	
STRUCTURAL	
ELECT	
PLUMBING	

GENERAL NOTES

1. ALL DIMENSIONS IN FEET & INCHES.
2. LEVELS INDICATED SHALL BE CHECKED AT SITE.
3. FOLLOW WRITTEN DIMENSIONS.
4. ANY DISCREPANCY NOTED IN THE DRG. SHOULD BE BROUGHT TO THE NOTICE OF THE ARCHITECT/STRL. CONSULTANT BEFORE EXECUTION.
5. ALL STRUCTURAL DRGS ARE TO BE IN CONJUNCTION WITH ARCHITECTURAL DRGS.
6. FOR DETAILS OF ELEC./TEL. & ALL SHAFTS REF. DETAIL DRGS. ISSUED FROM CONSULTANT.
7. FOR LOCATION OF SLEEVES IN BEAMS & SUNKEN PORTIONS ETC., REF. DETAIL DRGS. ISSUED FROM CONSULTANT.

LEGEND

	- White paint
	- Grey texture paint

REVISIONS

SL. NO.	DATE	ISSUE


CONTRACTORS
RATA CONSTRUCTIONS
 Bangalore
 ph no- 79892-23515 / 90710-45606

ARCHITECTS
L&V Creative Architect & Designers
 RT Nagar, Bangalore
 ph no- 98865-00771 / 83102-87406


ARCHITECT	STAMP
SIGN.....	
DATE	

GOOD FOR CONSTRUCTION



DRAWING NO:- 07	
JOB NO:- 000	SCALE:- 1:50
DRAWN:-	DATE:- 19-10-2022
DEALT BY:-	CHKD. BY:- VIDHYA
SHEET TITLE	SHEET -1-2
WEST SIDE ELEVATION DETAIL	
PROJECT TITLE	
PROPOSED RESIDENCE FOR Mr. KARTHIK REDDY	

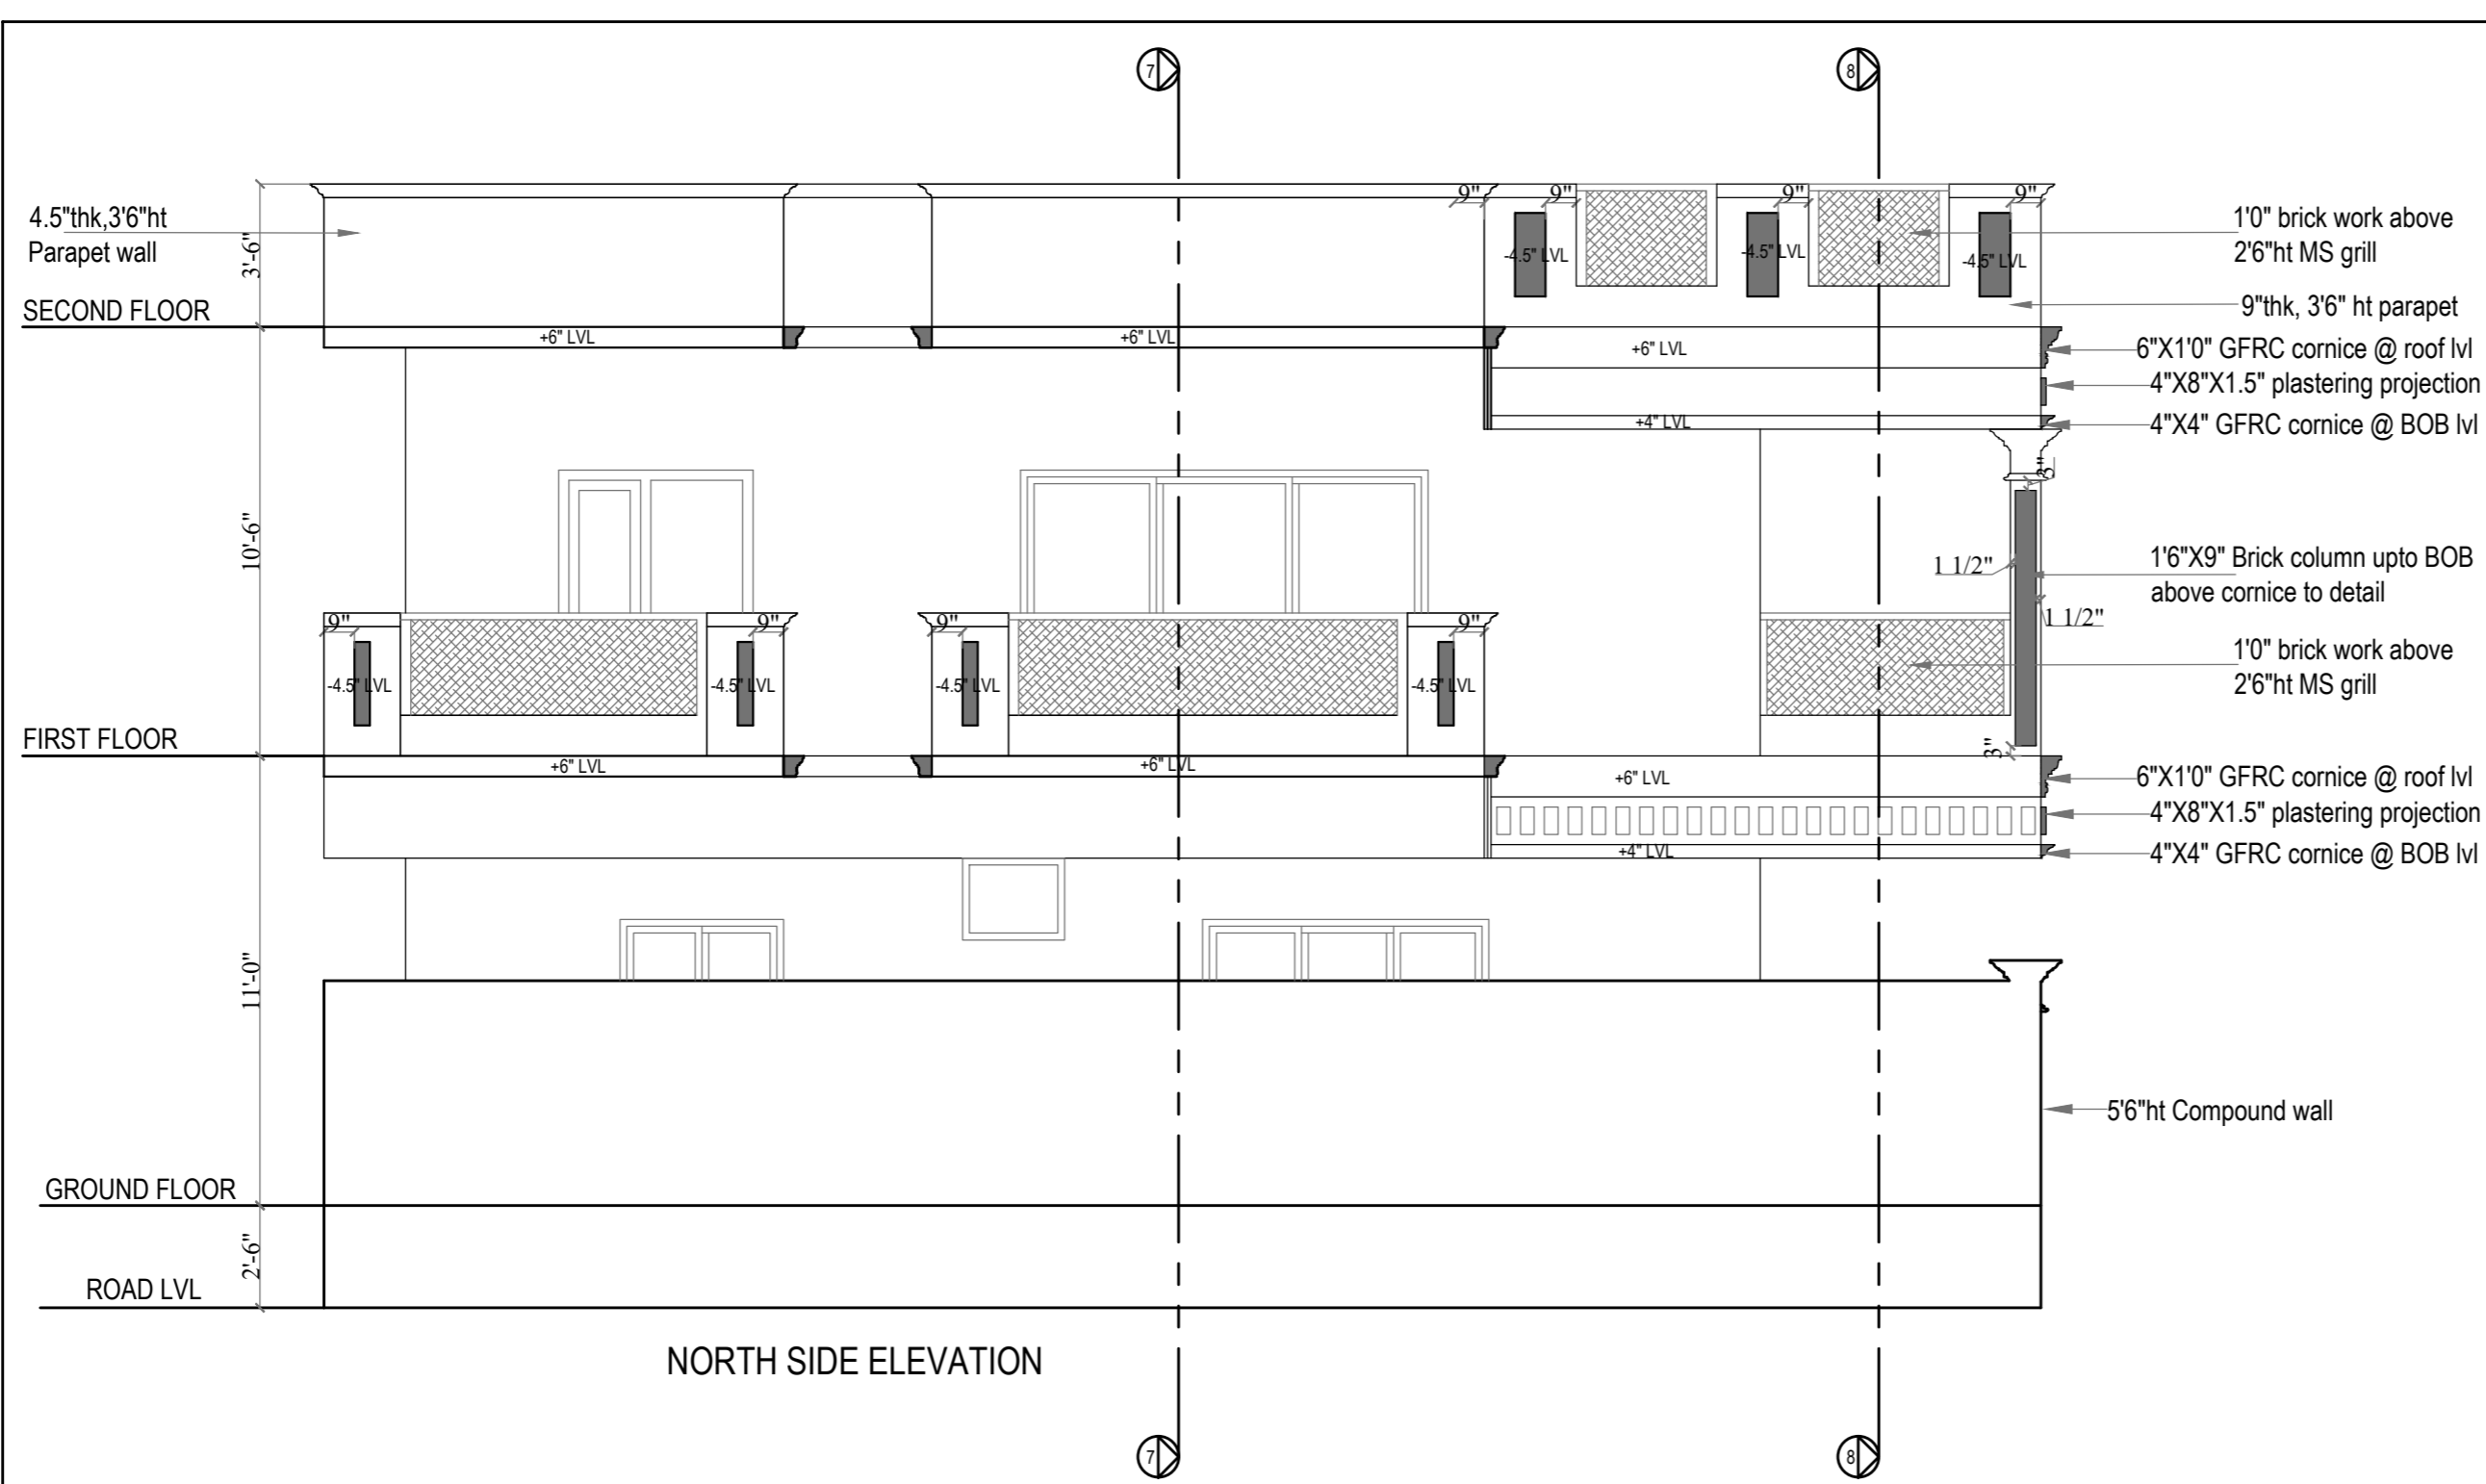

NORTH SIDE ELEVATION

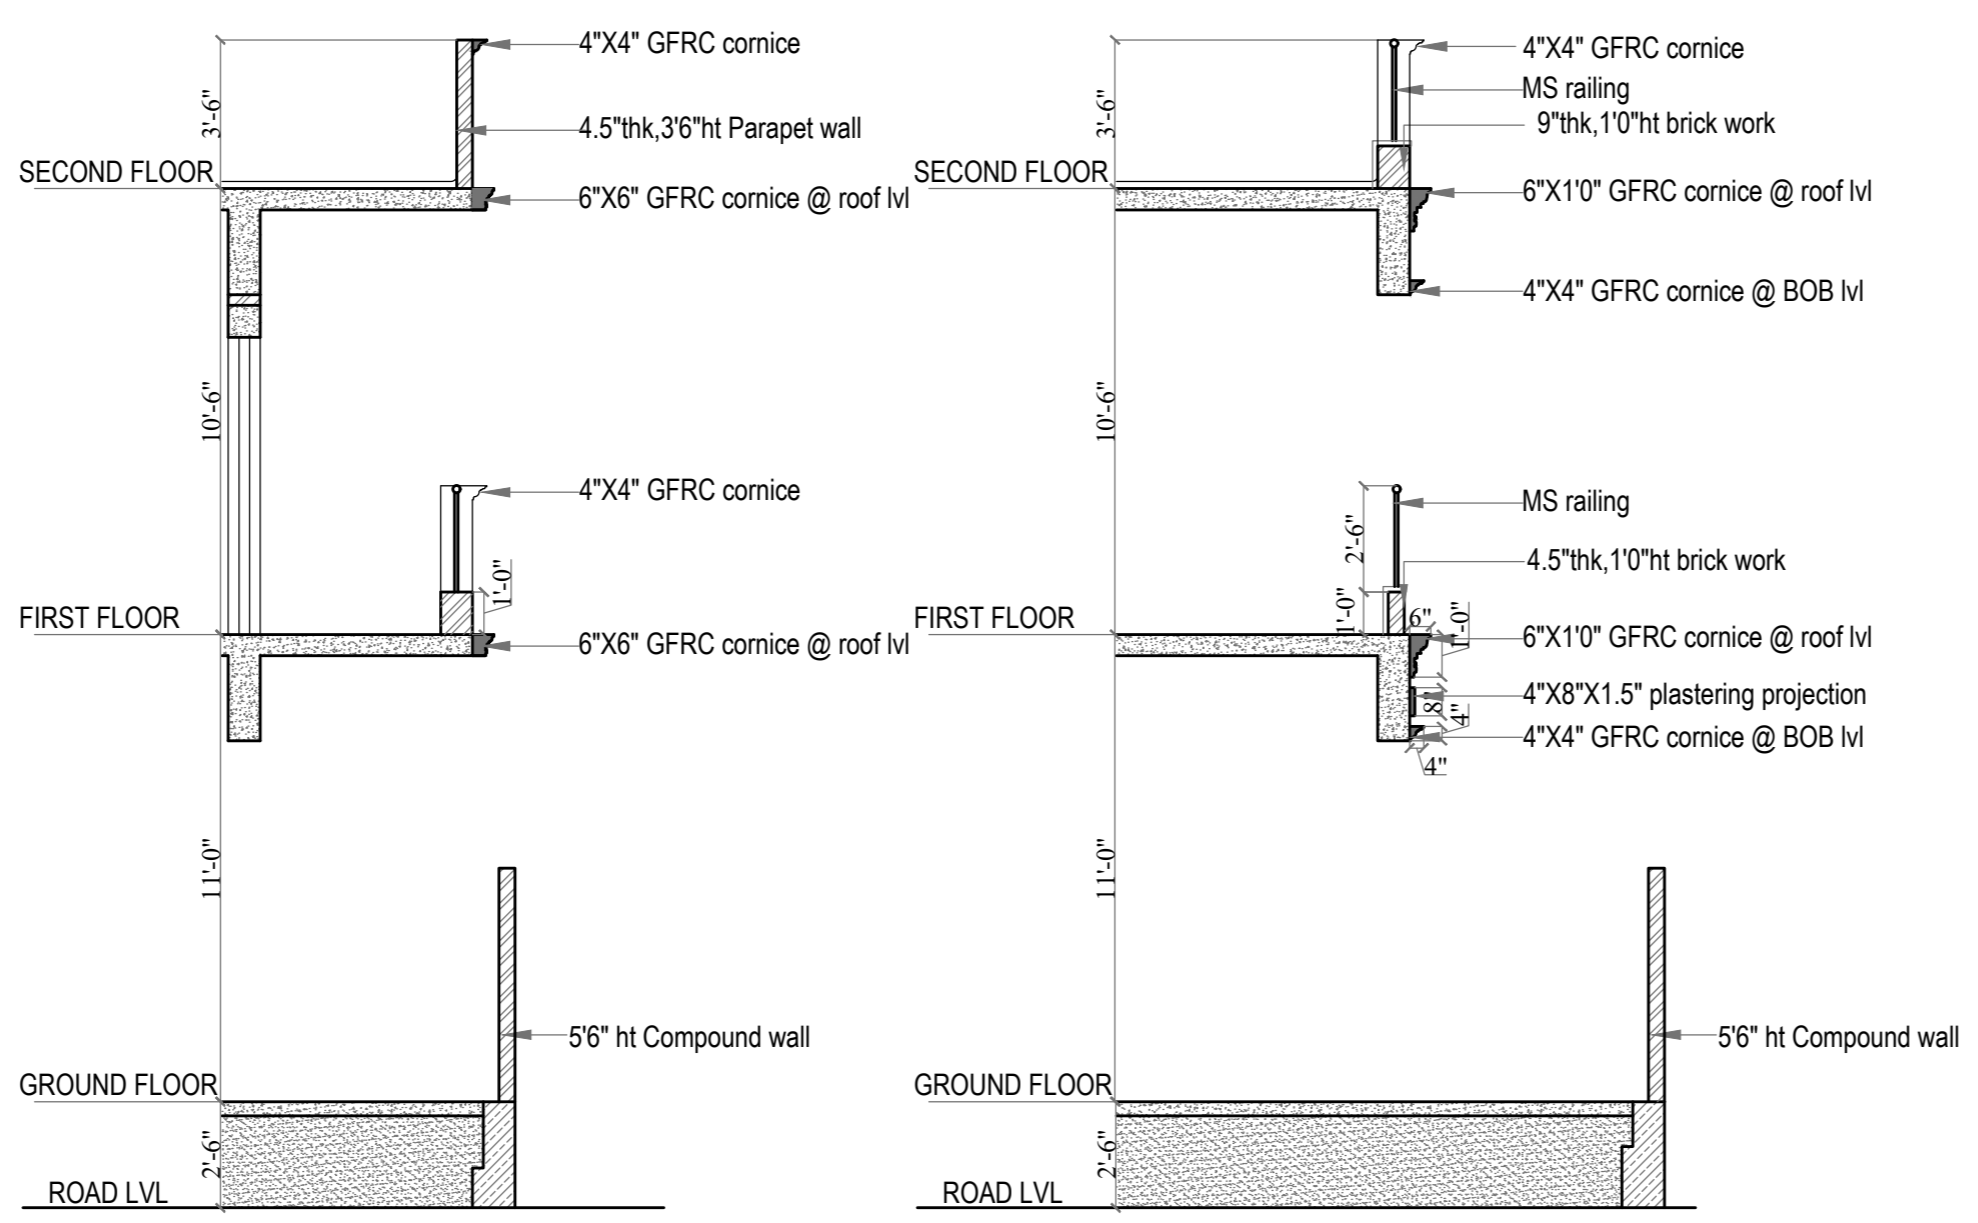

CONSULTANTS	
STRUCTURAL	
ELECT	
PLUMBING	
GENERAL NOTES	
1. ALL DIMENSIONS IN FEET & INCHES.	
2. LEVELS INDICATED SHALL BE CHECKED AT SITE.	
3. FOLLOW WRITTEN DIMENSIONS.	
4. ANY DISCREPANCY NOTED IN THE DRG. SHOULD BE BROUGHT TO THE NOTICE OF THE ARCHITECT/STRL. CONSULTANT BEFORE EXECUTION.	
5. ALL STRUCTURAL DRGS ARE TO BE IN CONJUNCTION WITH ARCHITECTURAL DRGS.	
6. FOR DETAILS OF ELEC./TEL. & ALL SHAFTS REF. DETAIL DRGS. ISSUED FROM CONSULTANT.	
7. FOR LOCATION OF SLEEVES IN BEAMS & SUNKEN PORTIONS ETC. REF. DETAIL DRGS. ISSUED FROM CONSULTANT.	
LEGEND	
	- White paint
	- Grey texture paint
REVISIONS	
SL. NO.	DATE
ISSUE	
CONTRACTORS	
RATA CONSTRUCTIONS	
Bangalore	
ph no- 79892-23515 / 90710-45606	
ARCHITECTS	
L&V Creative Architect & Designers	
RT Nagar, Bangalore	
ph no- 98865-00771 / 83102-87406	
ARCHITECT	STAMP
SIGN.....	
DATE	
GOOD FOR CONSTRUCTION	
DRAWING NO:- 08	
JOB NO:- 000	SCALE:- 1:50
DRAWN:-	DATE :- 19-10-2022
DEALT BY:-	CHKD. BY:- VIDHYA
SHEET TITLE	SHEET -1
NORTH SIDE ELEVATION DETAIL	
PROJECT TITLE	
PROPOSED RESIDENCE FOR Mr. KARTHIK REDDY	

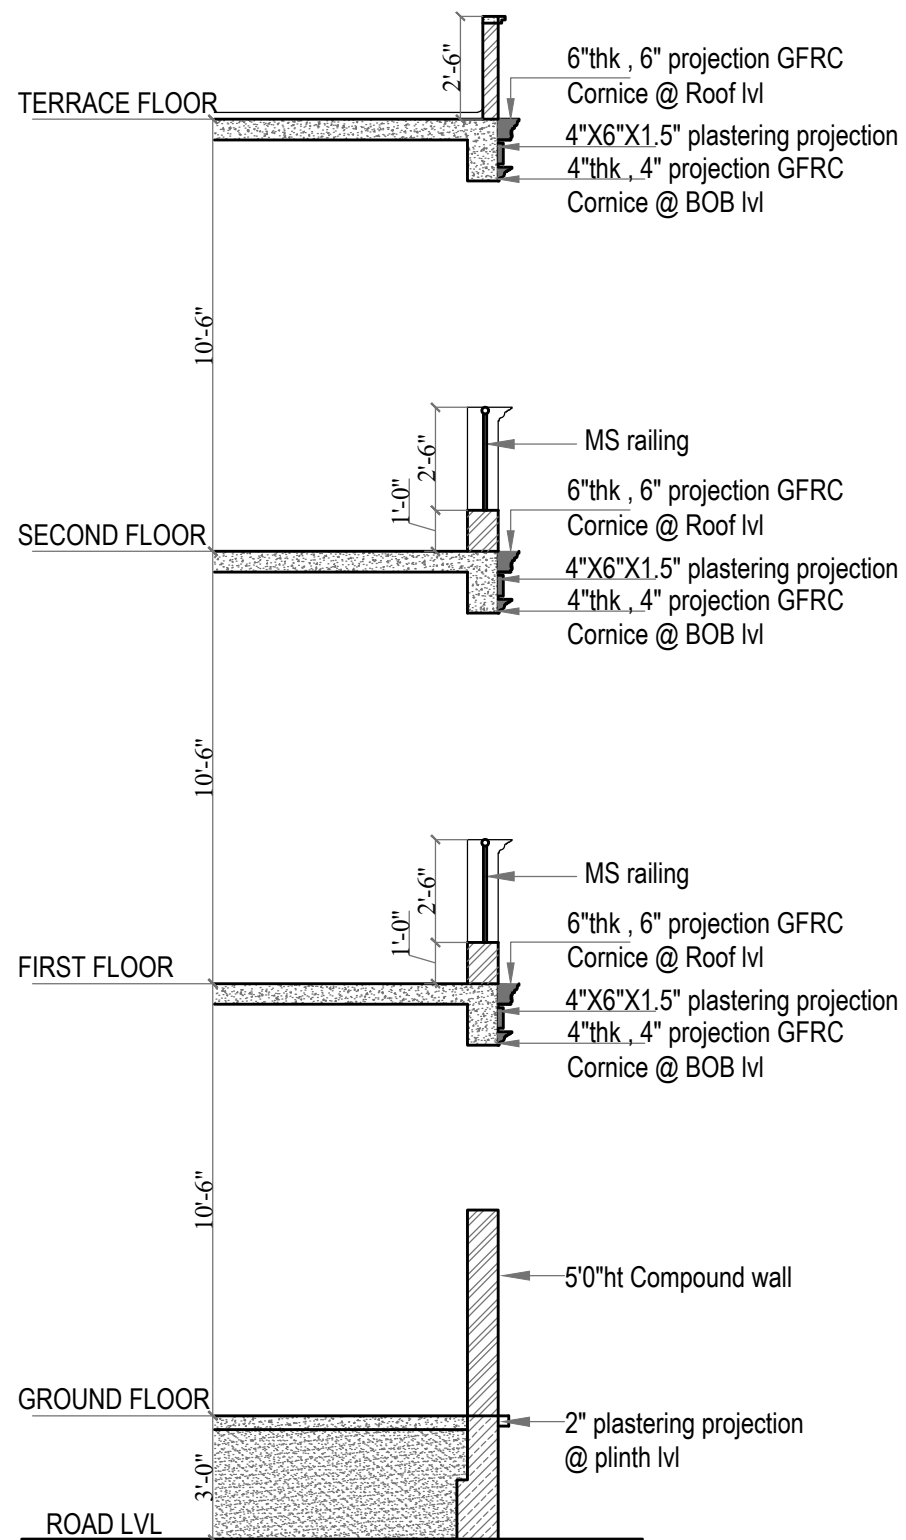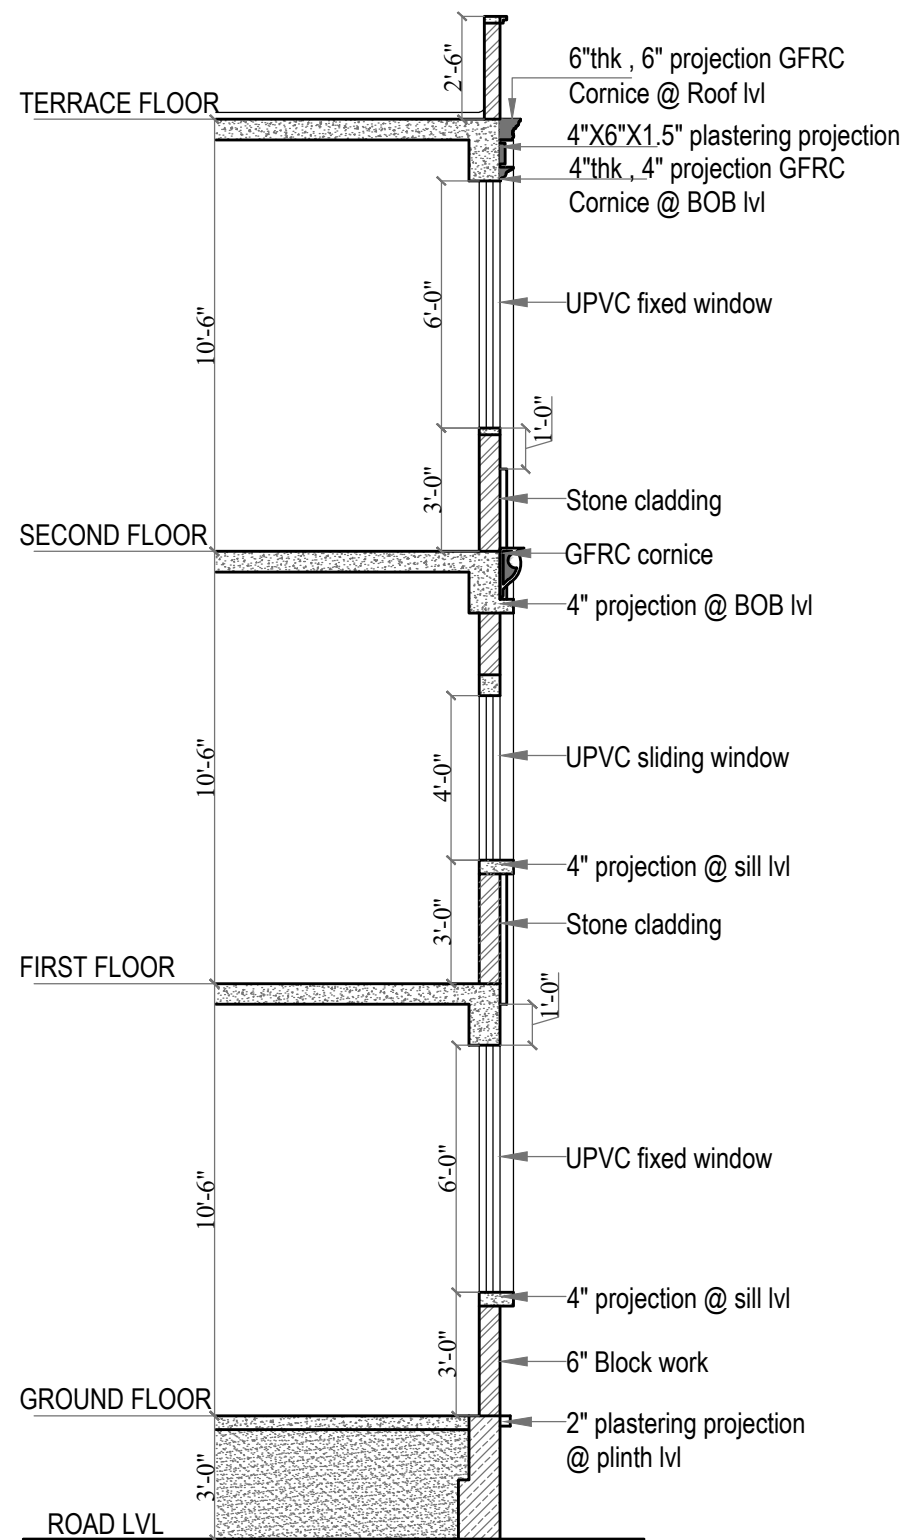

CONSULTANTS	
STRUCTURAL	
ELECT	
PLUMBING	

GENERAL NOTES

1. ALL DIMENSIONS IN FEET & INCHES.
2. LEVELS INDICATED SHALL BE CHECKED AT SITE.
3. FOLLOW WRITTEN DIMENSIONS.
4. ANY DISCREPANCY NOTED IN THE DRG. SHOULD BE BROUGHT TO THE NOTICE OF THE ARCHITECT/STRL. CONSULTANT BEFORE EXECUTION.
5. ALL STRUCTURAL DRGS. ARE TO BE IN CONJUNCTION WITH ARCHITECTURAL DRGS.
6. FOR DETAILS OF ELEC./TEL. & ALL SHAFTS REF. DETAIL DRGS. ISSUED FROM CONSULTANT.
7. FOR LOCATION OF SLEEVES IN BEAMS & SUNKEN PORTIONS ETC. REF. DETAIL DRGS. ISSUED FROM CONSULTANT.

LEGEND

	- White paint
	- Grey texture paint

REVISIONS

SL. NO.	DATE	ISSUE

CONTRACTORS
RATA CONSTRUCTIONS
Bangalore
ph no- 79892-23515 / 90710-45606

ARCHITECTS
L&V Creative Architect & Designers
RT Nagar, Bangalore
ph no- 98865-00771 / 83102-87406

ARCHITECT	STAMP
SIGN.....	
DATE	


GOOD FOR CONSTRUCTION

DRAWING NO:- 08	
JOB NO:- 000	SCALE:- 1:50
DRAWN:- -----	DATE :- 19-10-2022
DEALT BY:-	CHKD. BY:- VIDHYA


SHEET TITLE
WEST SIDE ELEVATION
DETAIL

SHEET -2-2


PROJECT TITLE
PROPOSED RESIDENCE FOR
Mr. KARTHIK REDDY

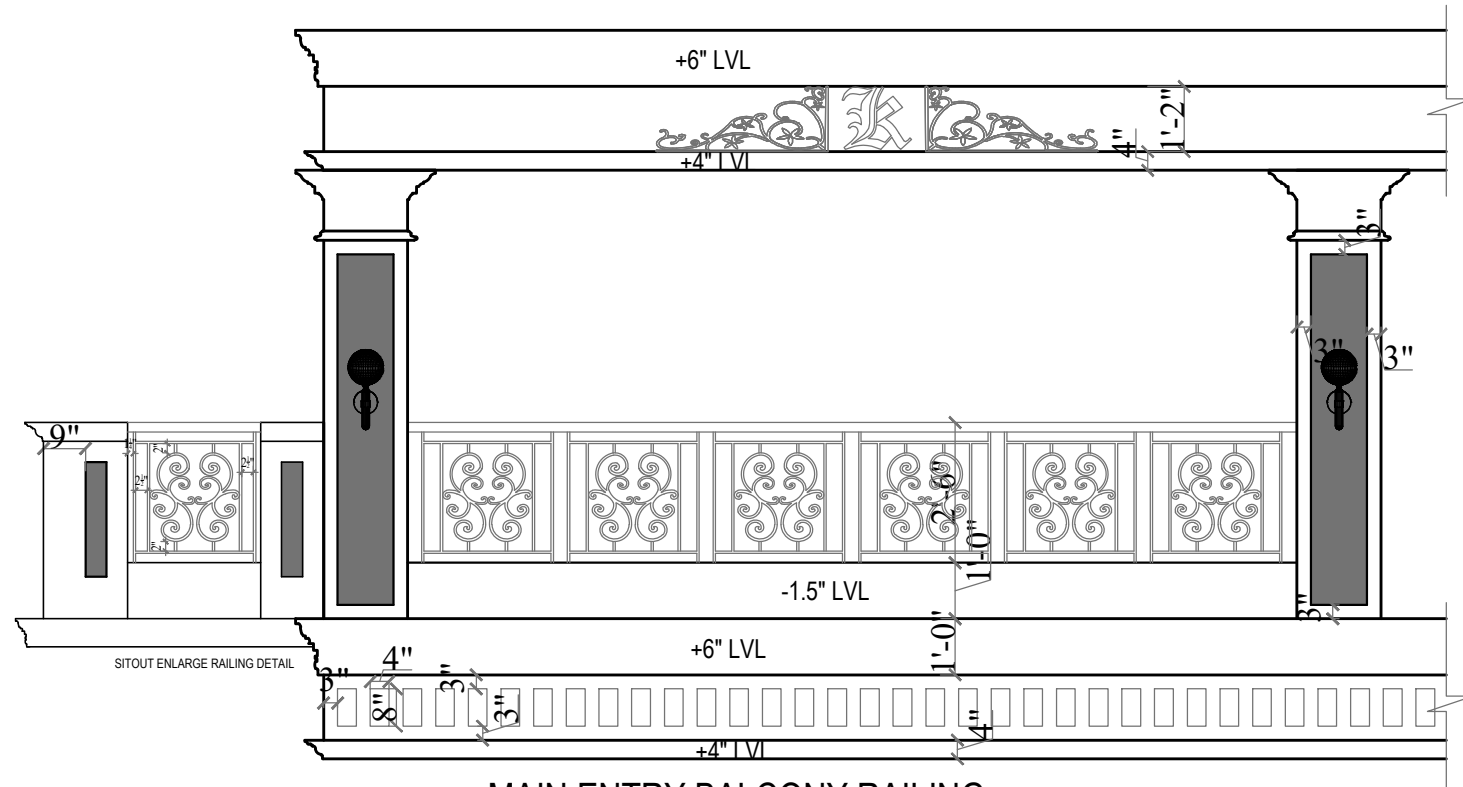


MAIN ENTRY BALCONY RAILING
DETAIL

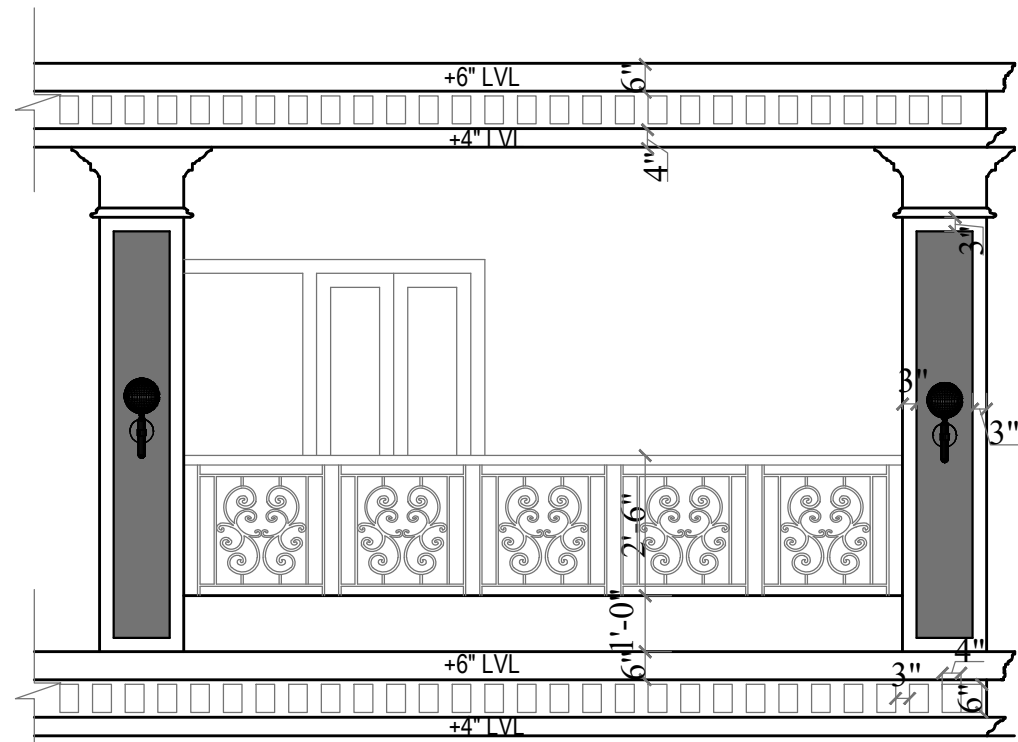


BED ROOM-1 BALCONY RAILING
DETAIL

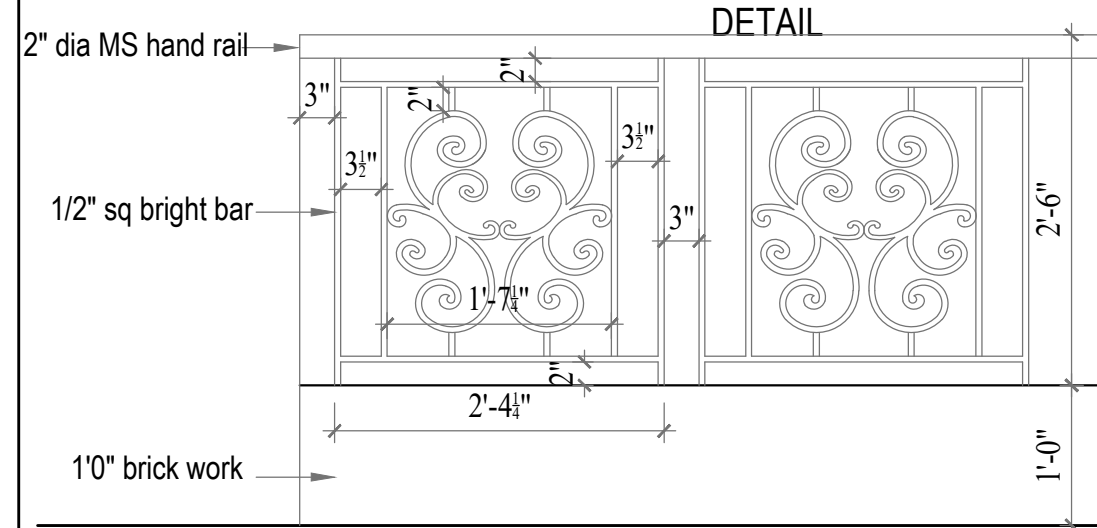

MAIN ENTRY BALCONY ENLARGE RAILING DETAIL

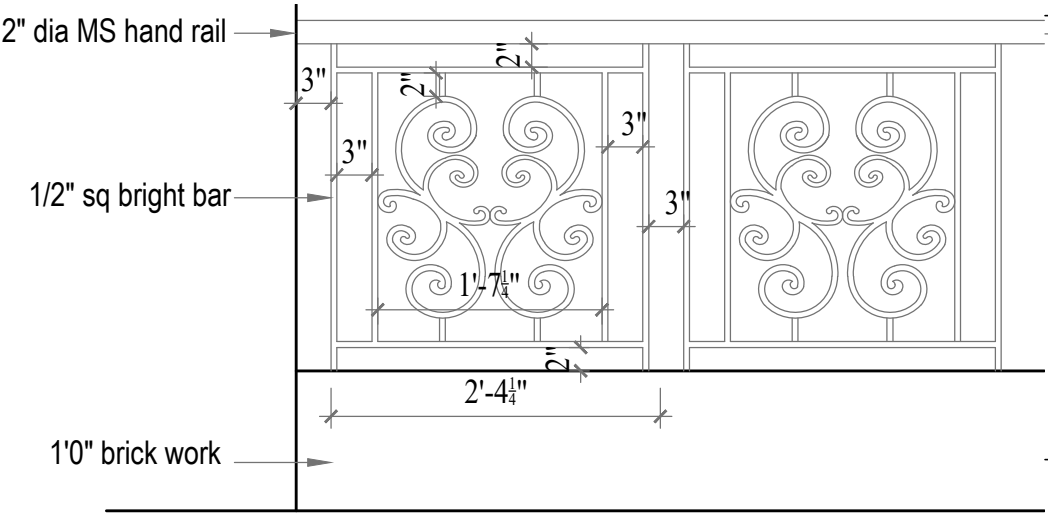

BED ROOM-1 BALCONY ENLARGE RAILING DETAIL

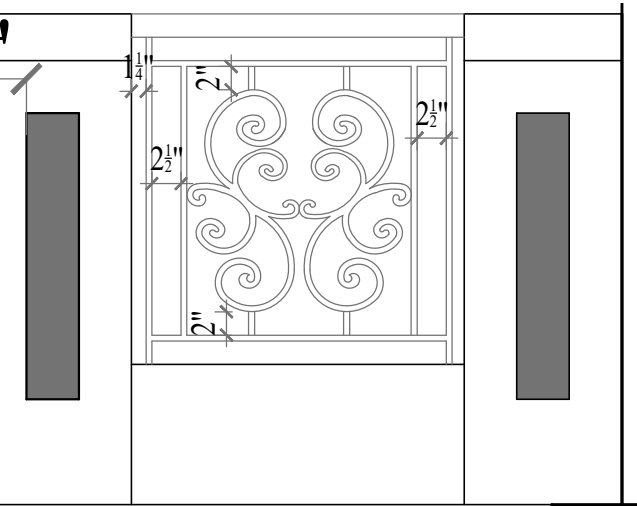

SITOUT ENLARGE RAILING DETAIL

GENERAL NOTES






1. ALL DIMENSIONS IN FEET & INCHES.
2. LEVELS INDICATED SHALL BE CHECKED AT SITE.
3. FOLLOW WRITTEN DIMENSIONS.
4. ANY DISCREPANCY NOTED IN THE DRG. SHOULD BE BROUGHT TO THE NOTICE OF THE ARCHITECT/STR. CONSULTANT BEFORE EXECUTION.
5. ALL STRUCTURAL DRGS. ARE TO BE IN CONJUNCTION WITH ARCHITECTURAL DRGS.
6. FOR DETAILS OF ELEC./TEL. & ALL SHAFTS REF. DETAIL DRGS. ISSUED FROM CONSULTANT.
7. FOR LOCATION OF SLEEVES IN BEAMS & SUNKEN PORTIONS ETC, REF. DETAIL DRGS. ISSUED FROM CONSULTANT.

REVISIONS		
DATE	ISSUE	ISSUE

CONTRACTORS	
RATA CONSTRUCTIONS	
Bangalore	
ph no- 79892-23515 / 90710-45606	

ARCHITECTS	
L&V Creative Architect & Designers	
RT Nagar, Bangalore	
ph no- 98865-00771 / 83102-87406	
ARCHITECT	STAMP
SIGN.....	
DATE	

GOOD FOR CONSTRUCTION		
DRAWING NO:- 10		
JOB NO:- 000	SCALE:-	1:50, 1:20
DRAWN:-	DATE :-	19-10-2022
DEALT BY:-	CHKD. BY:-	VIDHYA
SHEET TITLE		SHEET -1
BALCONY RAILING DETAIL		
PROJECT TITLE		
PROPOSED RESIDENCE FOR Mr. KARTHIK REDDY		

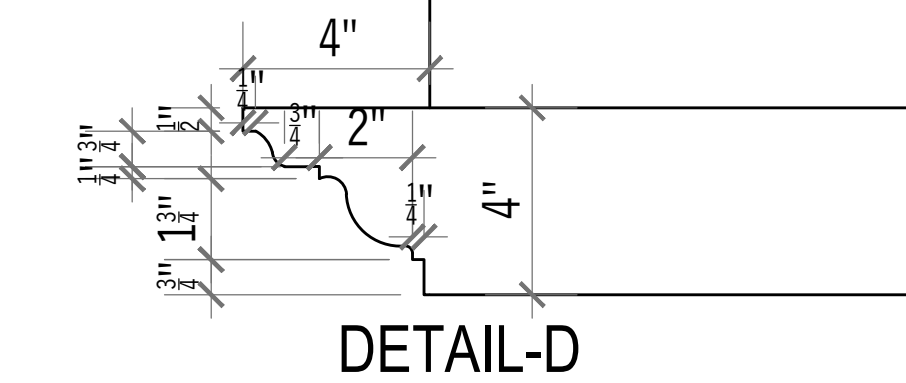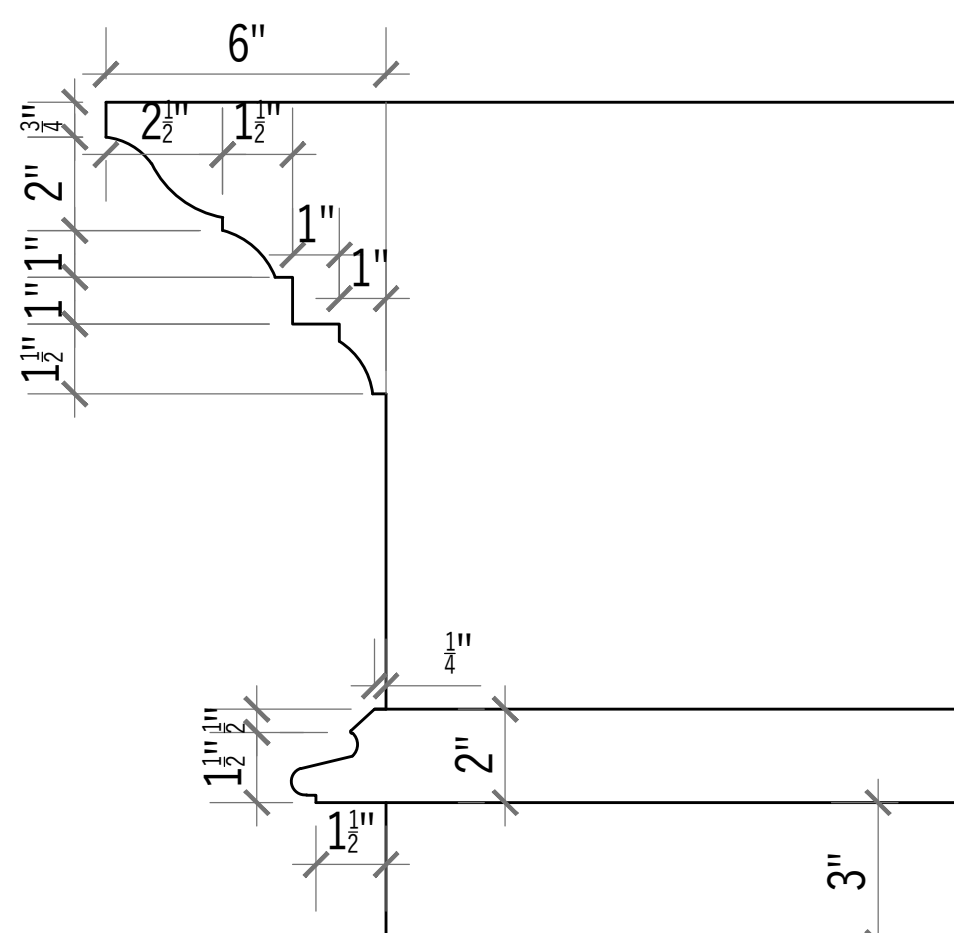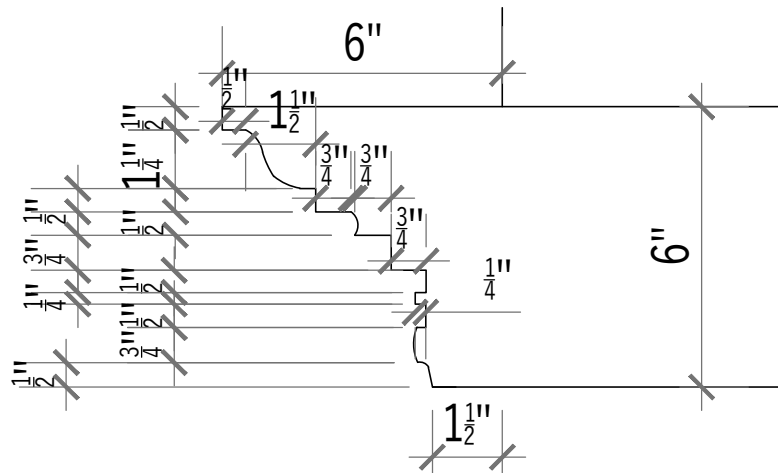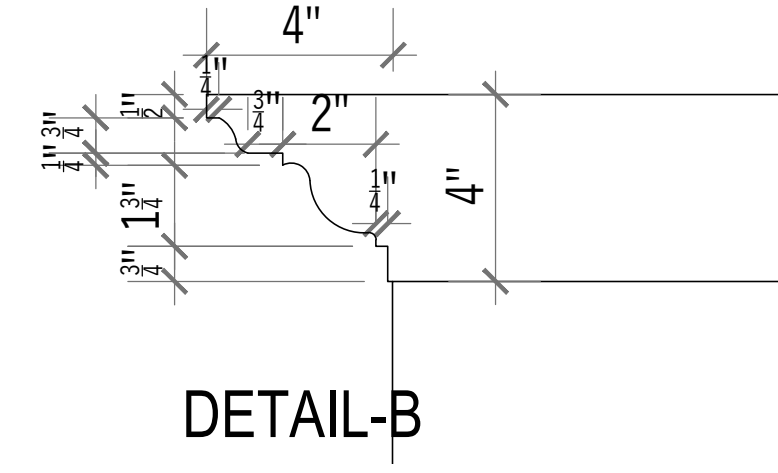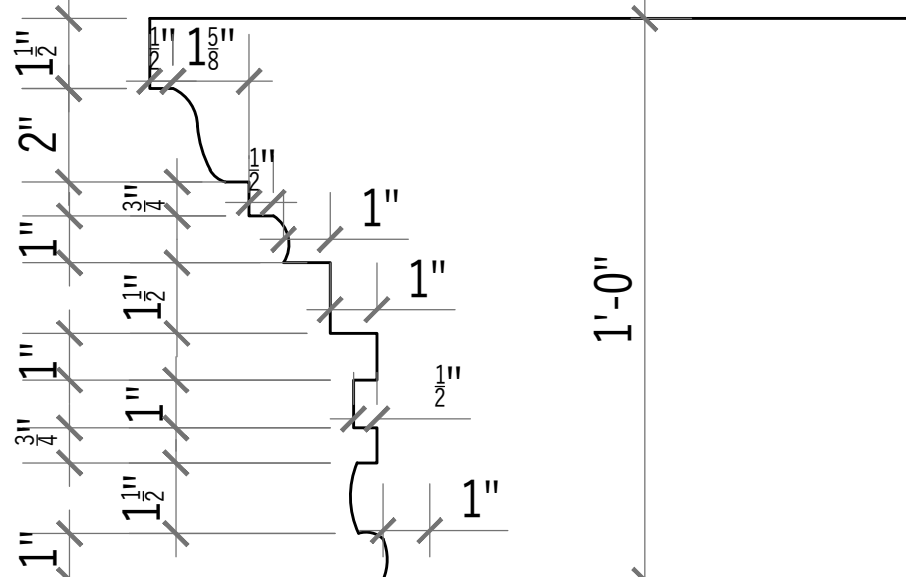

GENERAL NOTES

- ALL DIMENSIONS IN FEET & INCHES.
- LEVELS INDICATED SHALL BE CHECKED AT SITE.
- FOLLOW WRITTEN DIMENSIONS.
- ANY DISCREPANCY NOTED IN THE DRG. SHOULD BE BROUGHT TO THE NOTICE OF THE ARCHITECT/STR. CONSULTANT BEFORE EXECUTION.
- ALL STRUCTURAL DRGS. ARE TO BE IN CONJUNCTION WITH ARCHITECTURAL DRGS.
- FOR DETAILS OF ELEC./TEL. & ALL SHAFTS REF. DETAIL DRGS. ISSUED FROM CONSULTANT.
- FOR LOCATION OF SLEEVES IN BEAMS & SUNKEN PORTIONS ETC, REF. DETAIL DRGS. ISSUED FROM CONSULTANT.

REVISIONS	DATE	ISSUE	ISSUE

CONTRACTORS

RATA CONSTRUCTIONS

Bangalore
ph no- 79892-23515 / 90710-45606

ARCHITECTS


L&V Creative Architect & Designers

RT Nagar, Bangalore
ph no- 98865-00771 / 83102-87406

ARCHITECT	STAMP
SIGN.....	
DATE	

GOOD FOR CONSTRUCTION

DRAWING NO:- 11	JOB NO:- 000	SCALE:- 1:5
DRAWN:-	DATE :- 19-10-2022	
DEALT BY:-	CHKD. BY:- VIDHYA	
SHEET TITLE		SHEET -1
CORNICIE DETAIL		
PROJECT TITLE		
PROPOSED RESIDENCE FOR Mr. KARTHIK REDDY		

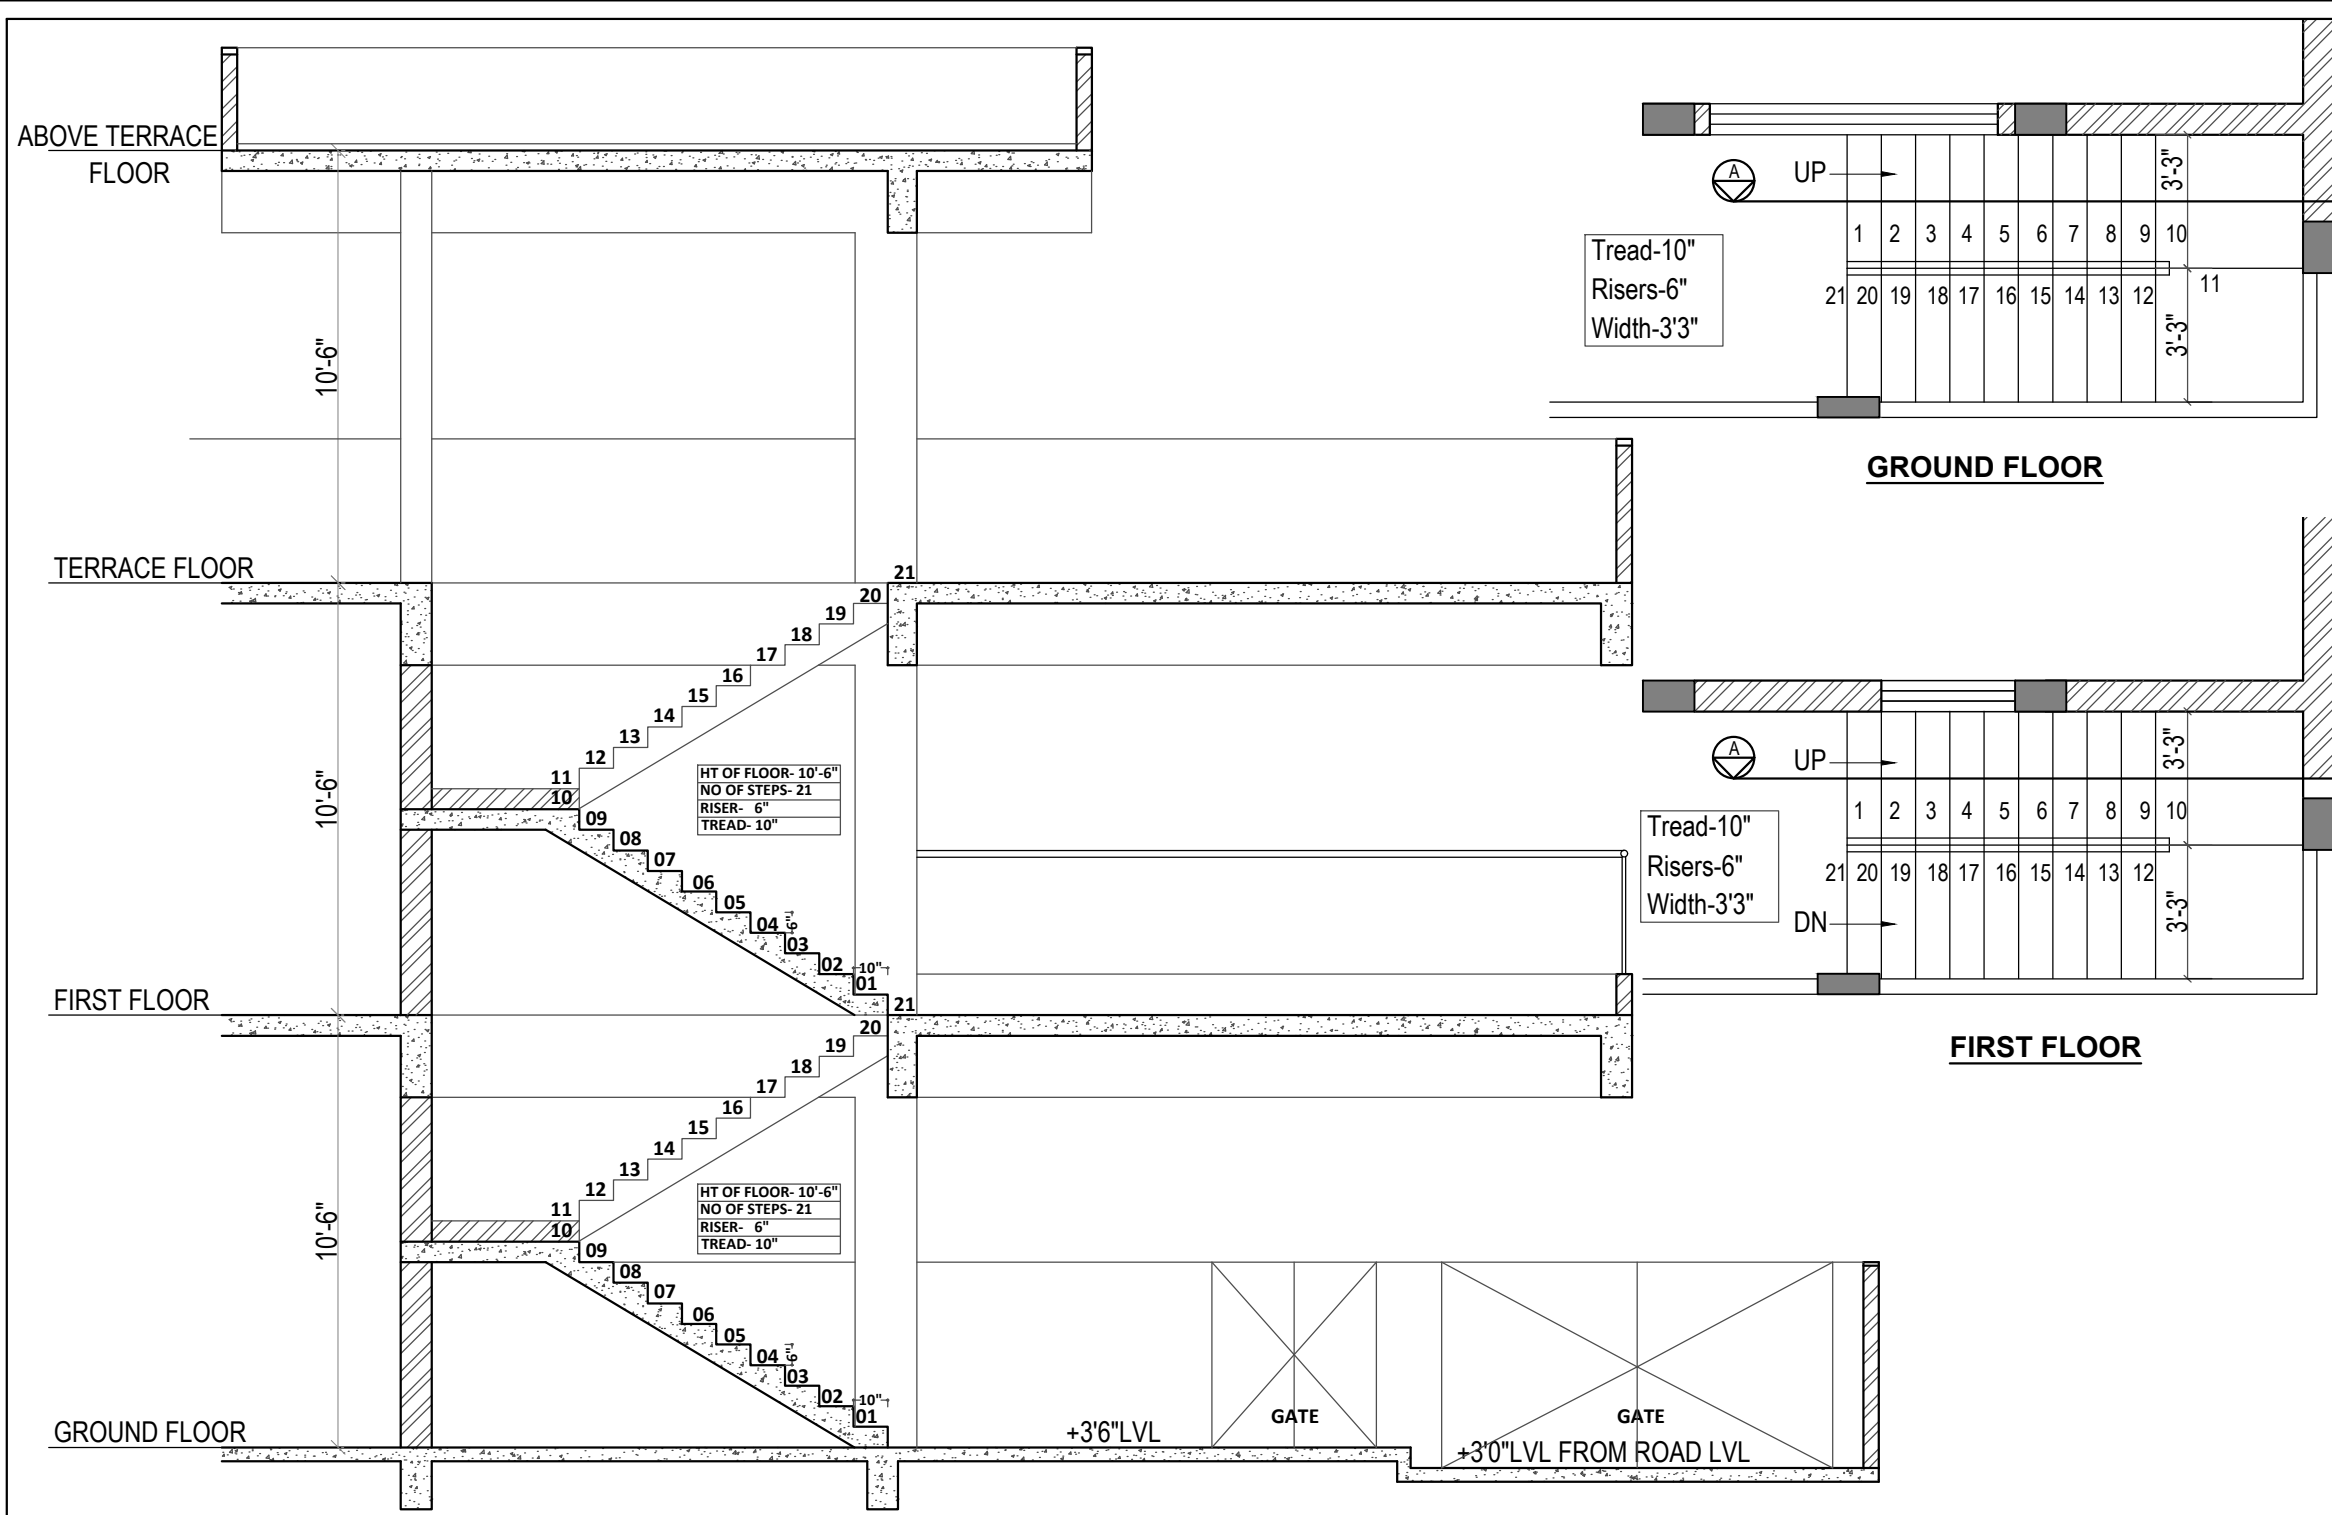

Tread-10"
Risers-6"
Width-3'3"

Tread-10"
Risers-6"
Width-3'3"

HT OF FLOOR- 10'-6"
NO OF STEPS- 21
RISER- 6"
TREAD- 10"


HT OF FLOOR- 10'-6"
NO OF STEPS- 21
RISER- 6"
TREAD- 10"

CONSULTANTS	
STRUCTURAL	
ELECT	
PLUMBING	

GENERAL NOTES

1. ALL DIMENSIONS IN FEET & INCHES.
2. LEVELS INDICATED SHALL BE CHECKED AT SITE.
3. FOLLOW WRITTEN DIMENSIONS.
4. ANY DISCREPANCY NOTED IN THE DRG. SHOULD BE BROUGHT TO THE NOTICE OF THE ARCHITECT/STRL. CONSULTANT BEFORE EXECUTION.
5. ALL STRUCTURAL DRGS. ARE TO BE IN CONJUNCTION WITH ARCHITECTURAL DRGS.
6. FOR DETAILS OF ELEC./TEL & ALL SHAFTS REF. DETAIL DRGS. ISSUED FROM CONSULTANT.
7. FOR LOCATION OF SLEEVES IN BEAMS & SUNKEN PORTIONS ETC. REF. DETAIL DRGS. ISSUED FROM CONSULTANT.

LEGEND

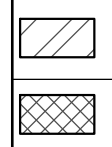


REVISIONS		
SL. NO.	DATE	ISSUE

ARCHITECTS
L&V Creative Architect & Designers
RT Nagar, Bangalore
ph no- 98865-00771 / 83102-87406


ARCHITECT	STAMP
SIGN.....	
DATE	

GOOD FOR CONSTRUCTION			
DRAWING NO:- 01			
JOB NO:- 000	SCALE:- 1:50		
DRAWN:-	DATE:- 21-8-2022		
DEALT BY:-	CHKD. BY:- VIDHYA		
SHEET TITLE			SHEET -0
ELEVATION DETAIL & RAILING DETAIL			

PROJECT TITLE
PROPOSED RESIDENCE FOR
Mr. KARTHIK REDDY

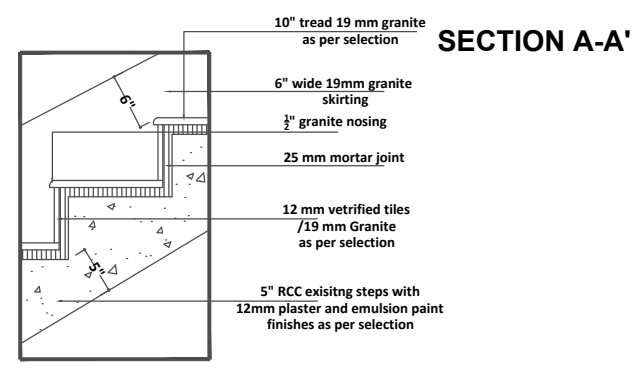

TREAD AND RISER DETAIL

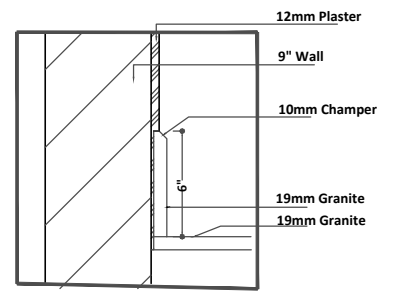

SKIRTING DETAIL