

PROJECT TITLE

OPTION-1


REV-1-27-4-23

ARCHITECT


PROPOSED RESIDENCE FOR
Mr.MANO HAR

01

GROUND FLOOR PLAN
SCALE

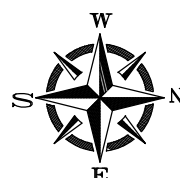

L&V Creative Architect & Designers
RT Nagar, Bangalore
ph no- 98865-00771 / 83102-87406

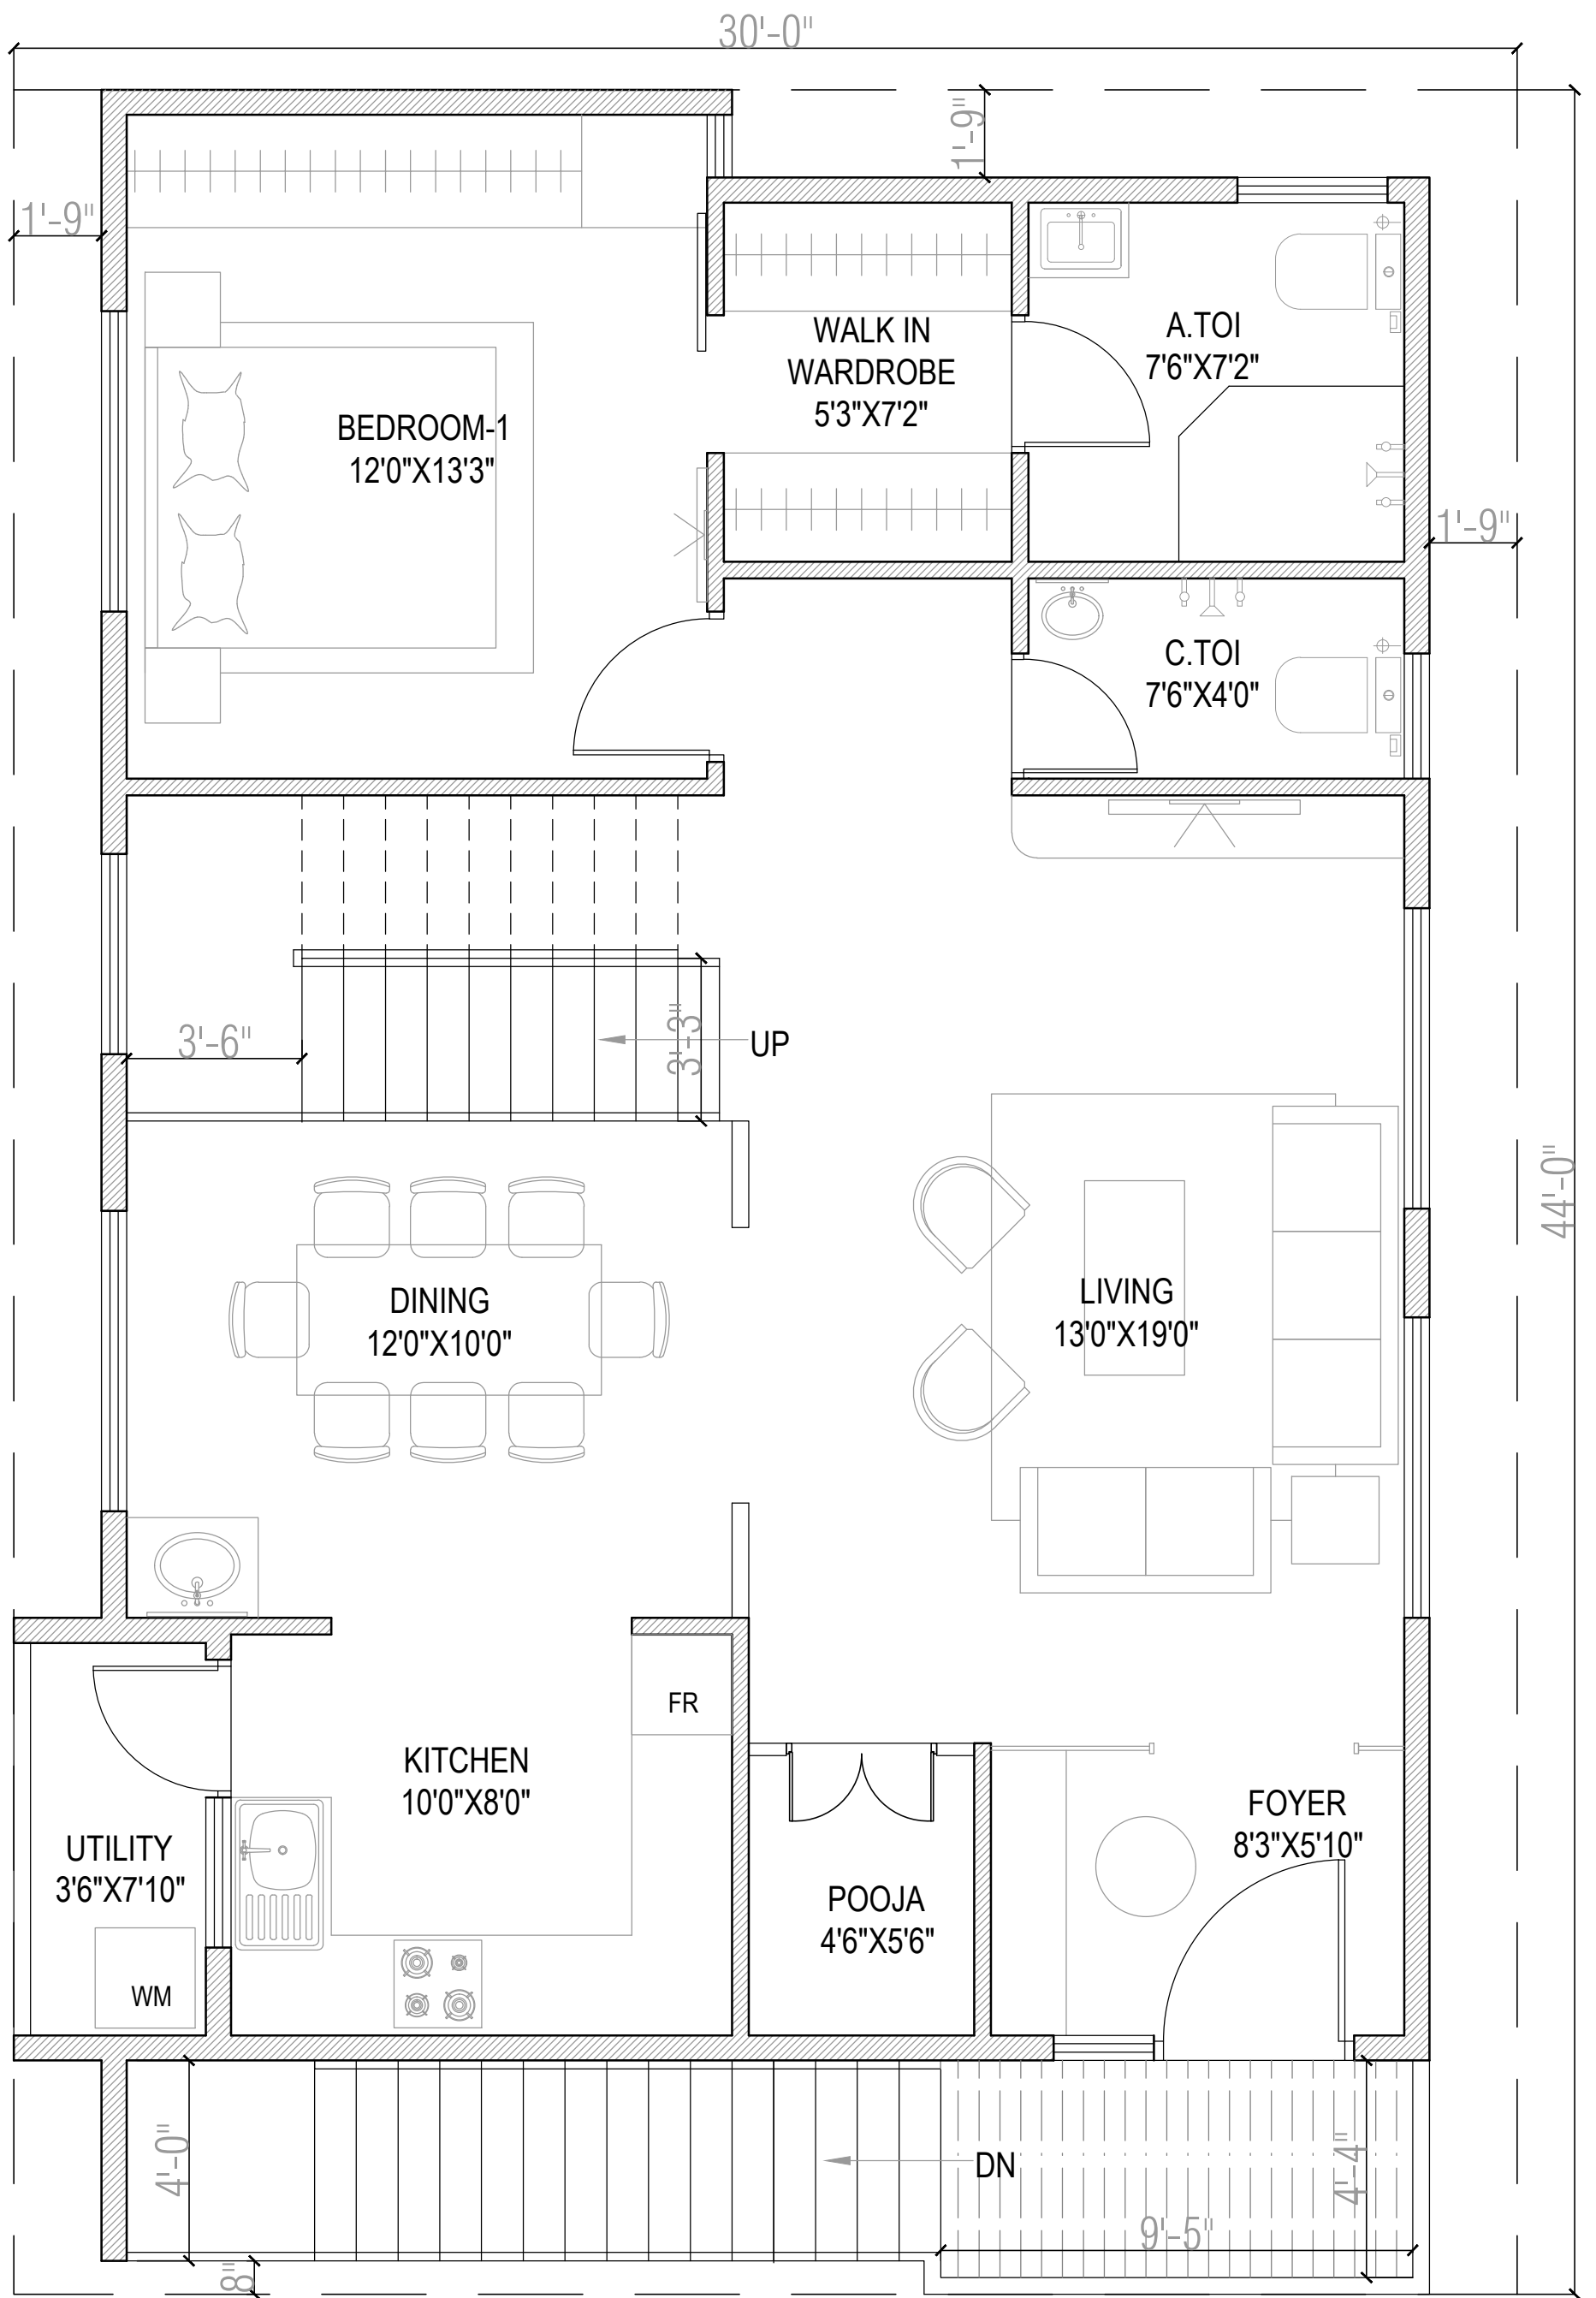

PROJECT TITLE


OPTION-1

REV-1-27-4-23


ARCHITECT

PROPOSED RESIDENCE FOR
Mr.MANO HAR


02 FIRST FLOOR PLAN
SCALE

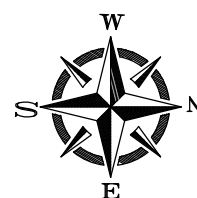

L&V Creative Architect & Designers
RT Nagar, Bangalore
ph no- 98865-00771 / 83102-87406

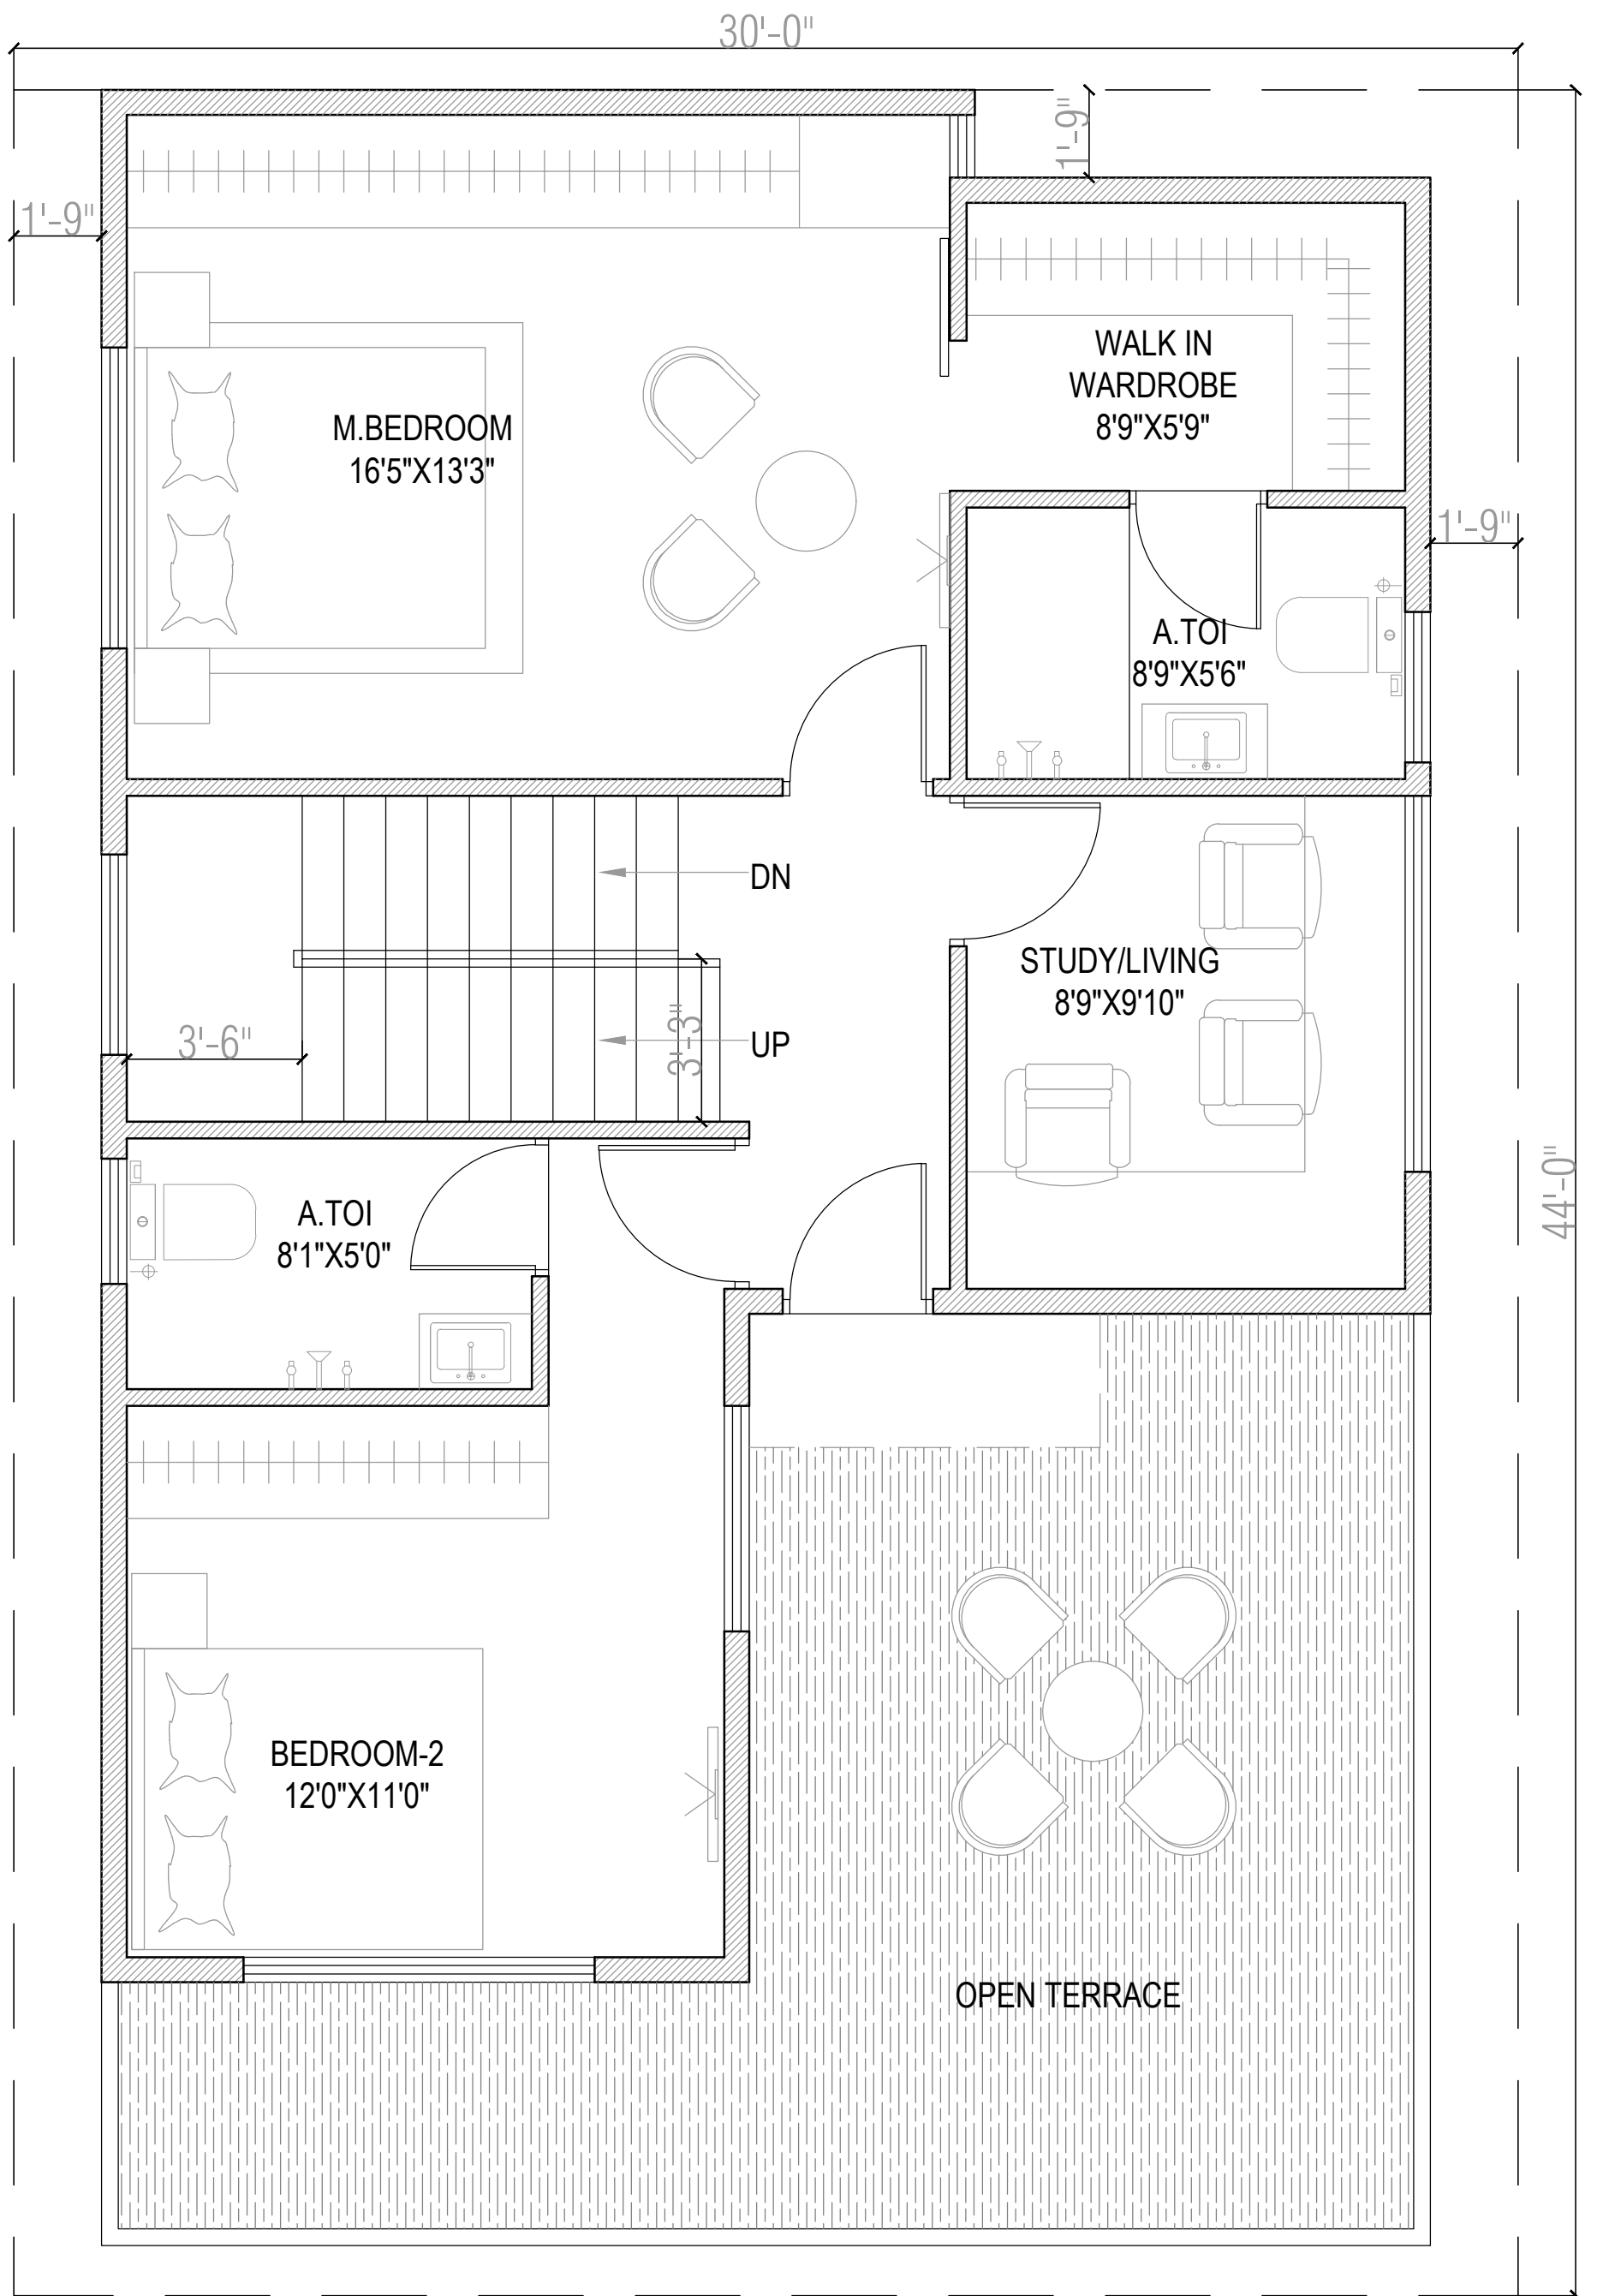

PROJECT TITLE	OPTION-1	REV-1-27-4-23	ARCHITECT
PROPOSED RESIDENCE FOR Mr.MANO HAR	<div style="display: flex; align-items: center;"> <div style="border: 1px solid black; border-radius: 50%; width: 30px; height: 30px; display: flex; align-items: center; justify-content: center; margin-right: 5px;">03</div> <div> <p>SECOND FLOOR PLAN</p> <p>SCALE</p> </div> </div>		<p>L&V Creative Architect & Designers RT Nagar, Bangalore ph no- 98865-00771 / 83102-87406</p>

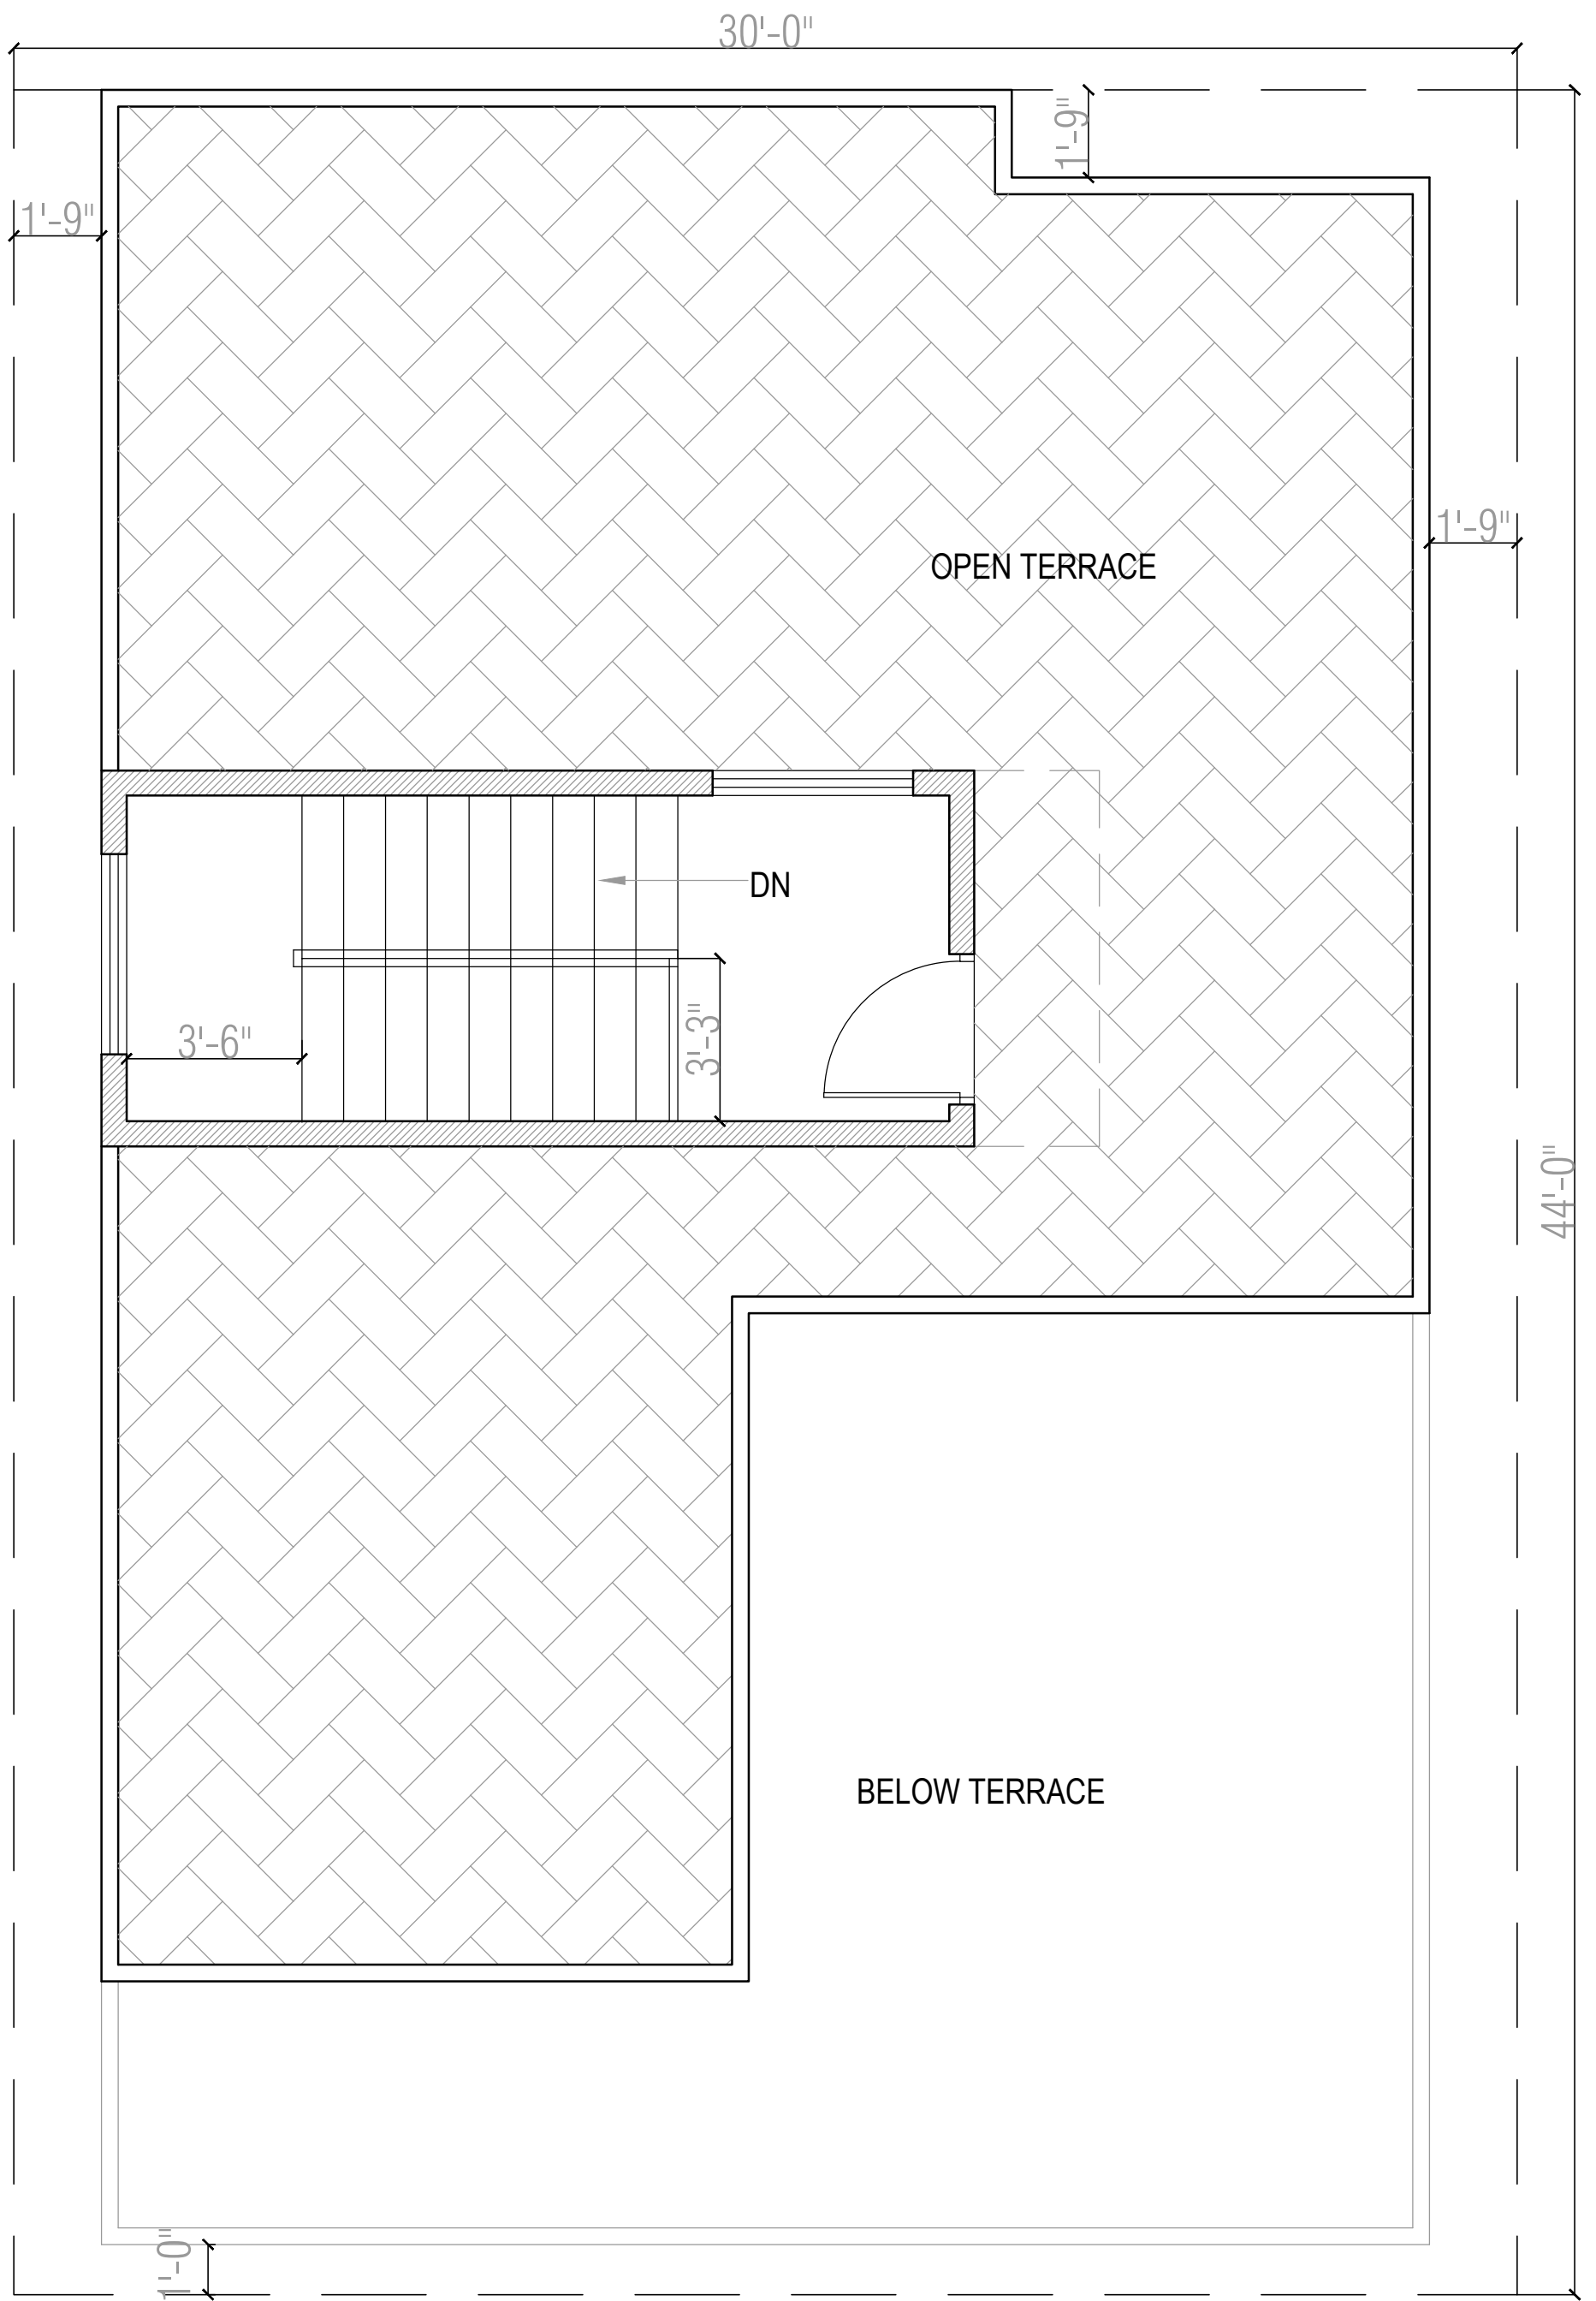

PROJECT TITLE

OPTION-1

REV-1-27-4-23


ARCHITECT

PROPOSED RESIDENCE FOR
Mr.MANO HAR

04

TERRACE FLOOR PLAN

SCALE

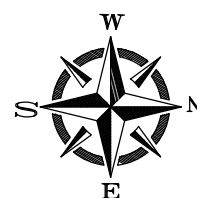

L&V Creative Architect & Designers

RT Nagar, Bangalore
ph no- 98865-00771 / 83102-87406