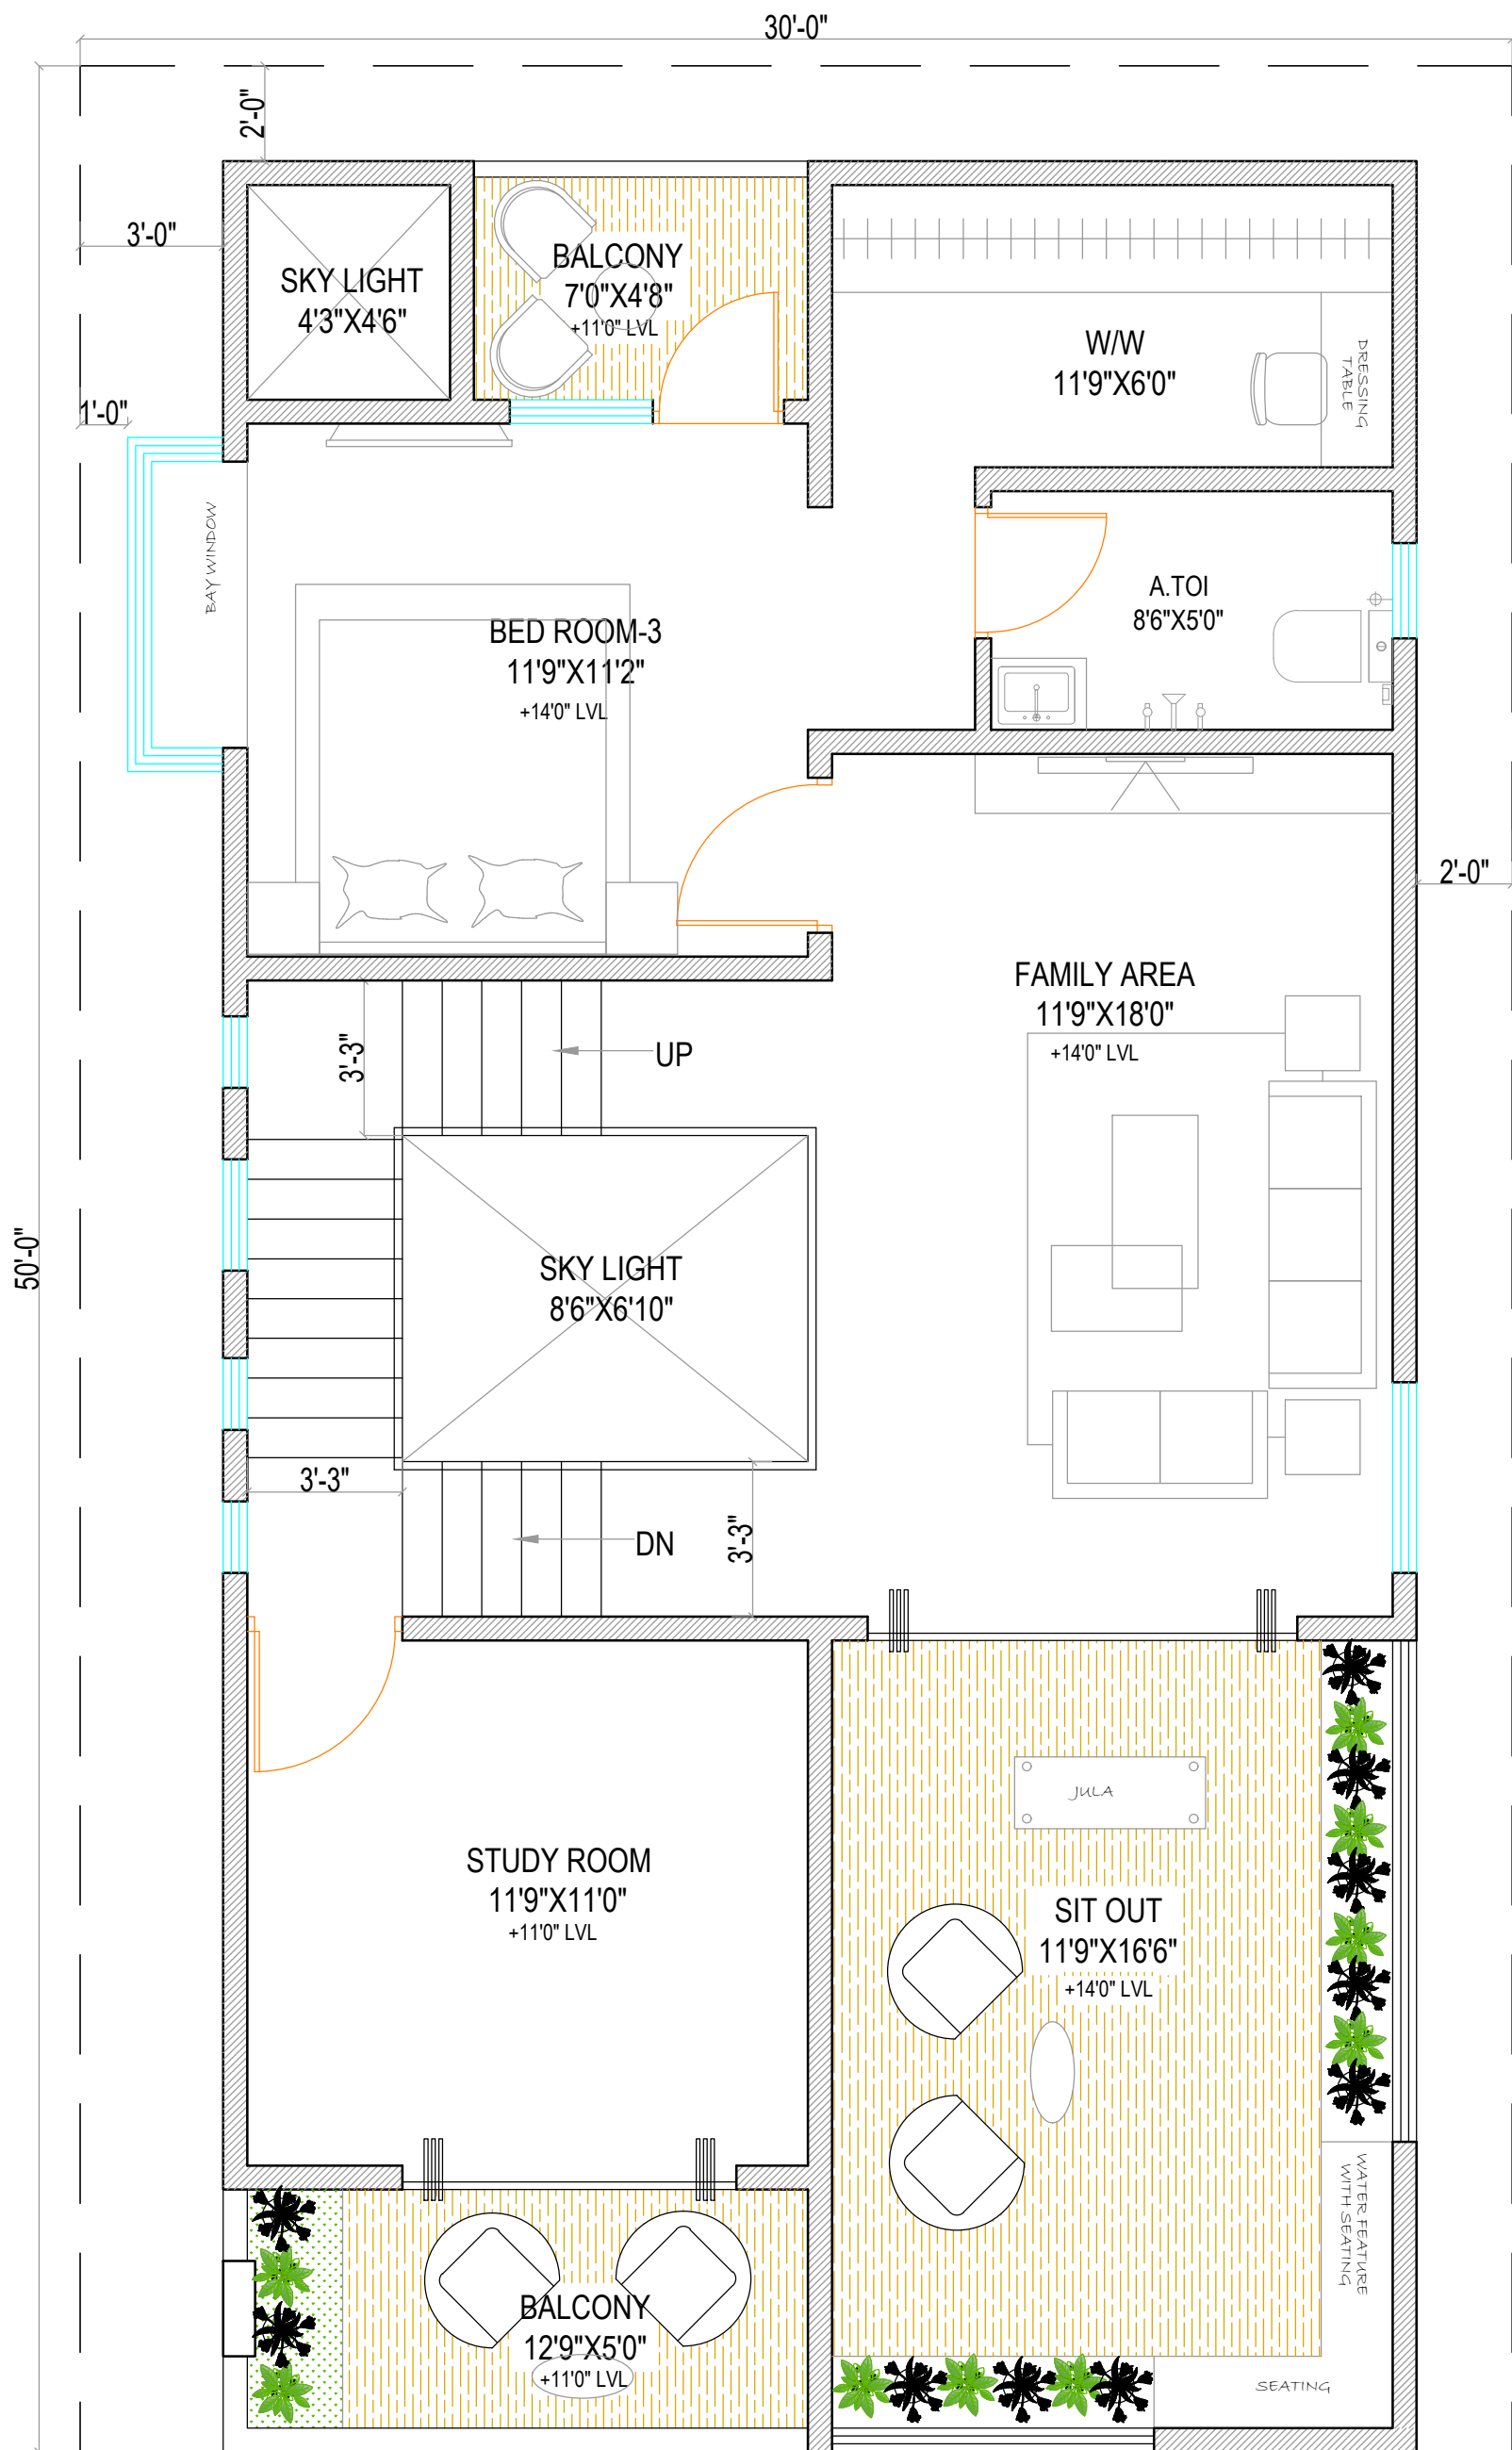

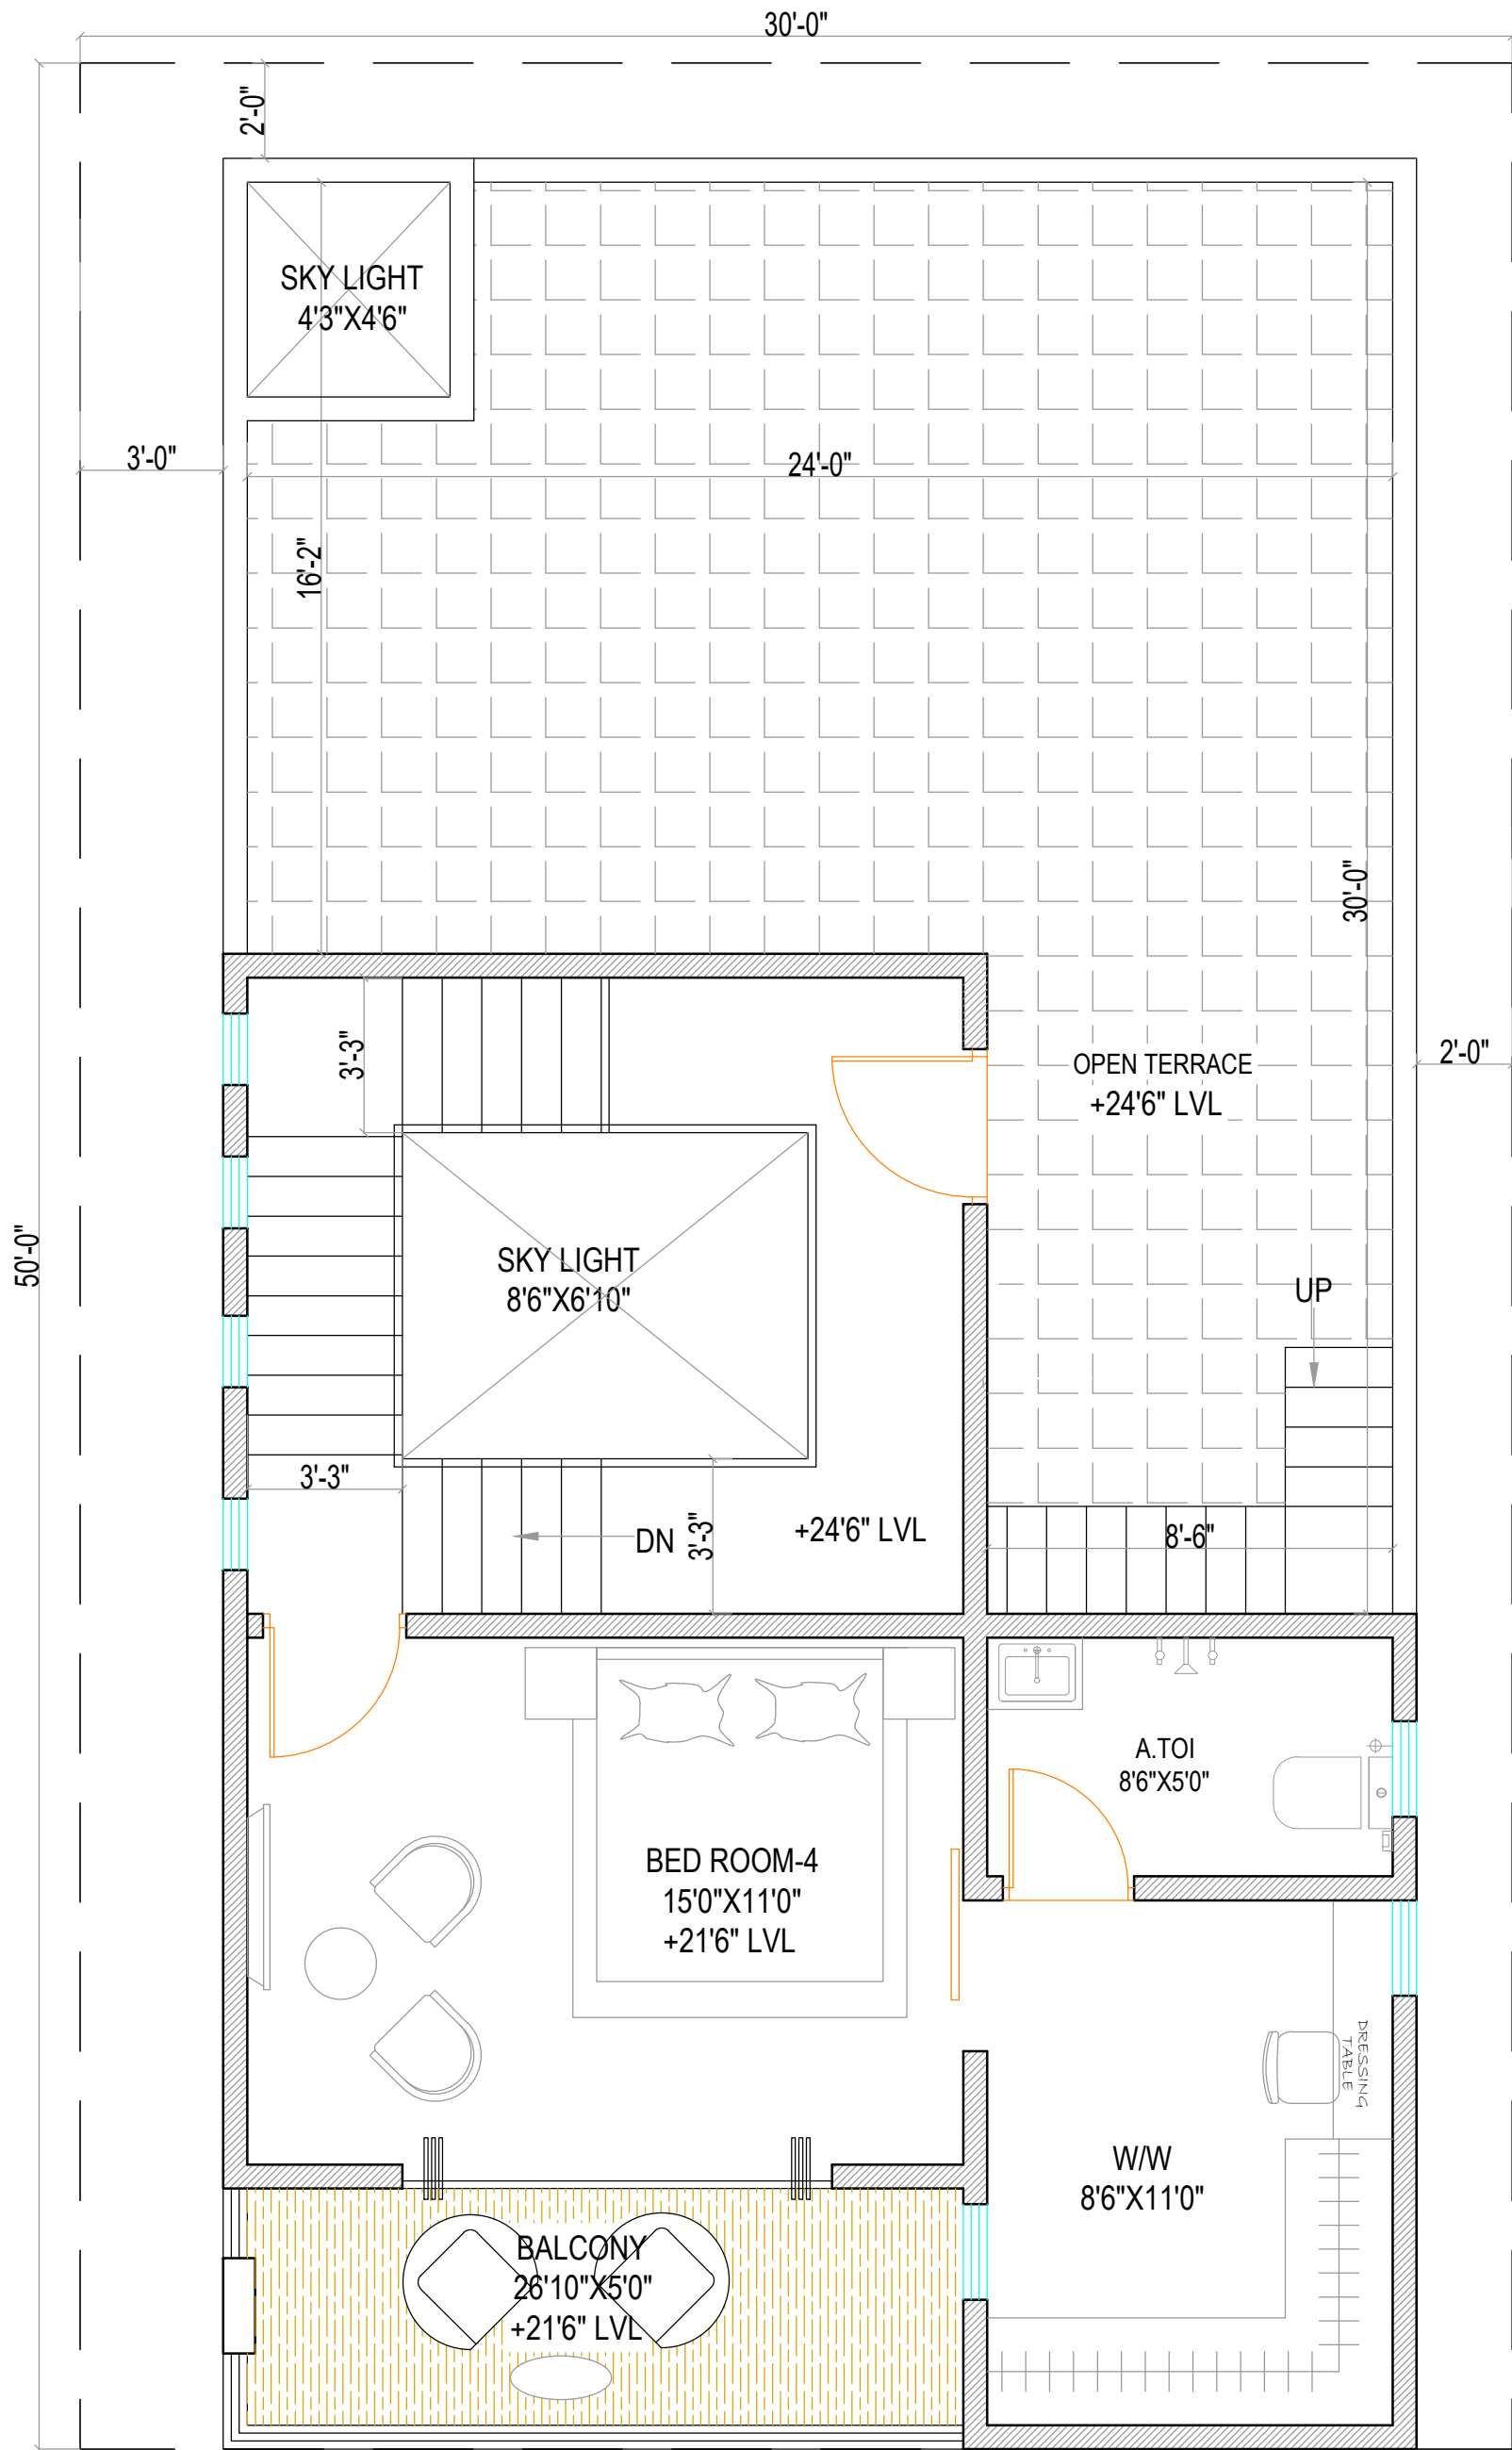


PROJECT TITLE	OPTION-1	REV-3	ARCHITECT
PROPOSED RESIDENCE FOR Mr.NARAYAN	<div style="border: 1px solid black; border-radius: 50%; width: 30px; height: 30px; display: flex; align-items: center; justify-content: center; margin: 0 auto;">01</div> GROUND FLOOR PLAN SCALE		L&V Creative Architect & Designers RT Nagar, Bangalore ph no- 98865-00771 / 83102-87406 CONTRACTORS RATA Constructions ph no- 79892-23515 / 90710-45606



PROJECT TITLE	OPTION-1	REV-3	ARCHITECT
PROPOSED RESIDENCE FOR Mr.NARAYAN	<div style="border: 1px solid black; border-radius: 50%; width: 40px; height: 40px; display: flex; align-items: center; justify-content: center; margin: 0 auto;">02</div> FIRST FLOOR PLAN SCALE		L&V Creative Architect & Designers RT Nagar, Bangalore ph no- 98865-00771 / 83102-87406 CONTRACTORS RATA Constructions ph no- 79892-23515 / 90710-45606



PROJECT TITLE	OPTION-1	REV-3	ARCHITECT
PROPOSED RESIDENCE FOR Mr.NARAYAN	<div style="display: flex; align-items: center;"> <div style="border: 1px solid black; border-radius: 50%; width: 30px; height: 30px; display: flex; align-items: center; justify-content: center; margin-right: 5px;">03</div> <div> <p>SECOND FLOOR PLAN</p> <p>SCALE</p> </div> </div>		<p>L&V Creative Architect & Designers RT Nagar, Bangalore ph no- 98865-00771 / 83102-87406</p> <p>CONTRACTORS RATA Constructions ph no- 79892-23515 / 90710-45606</p>