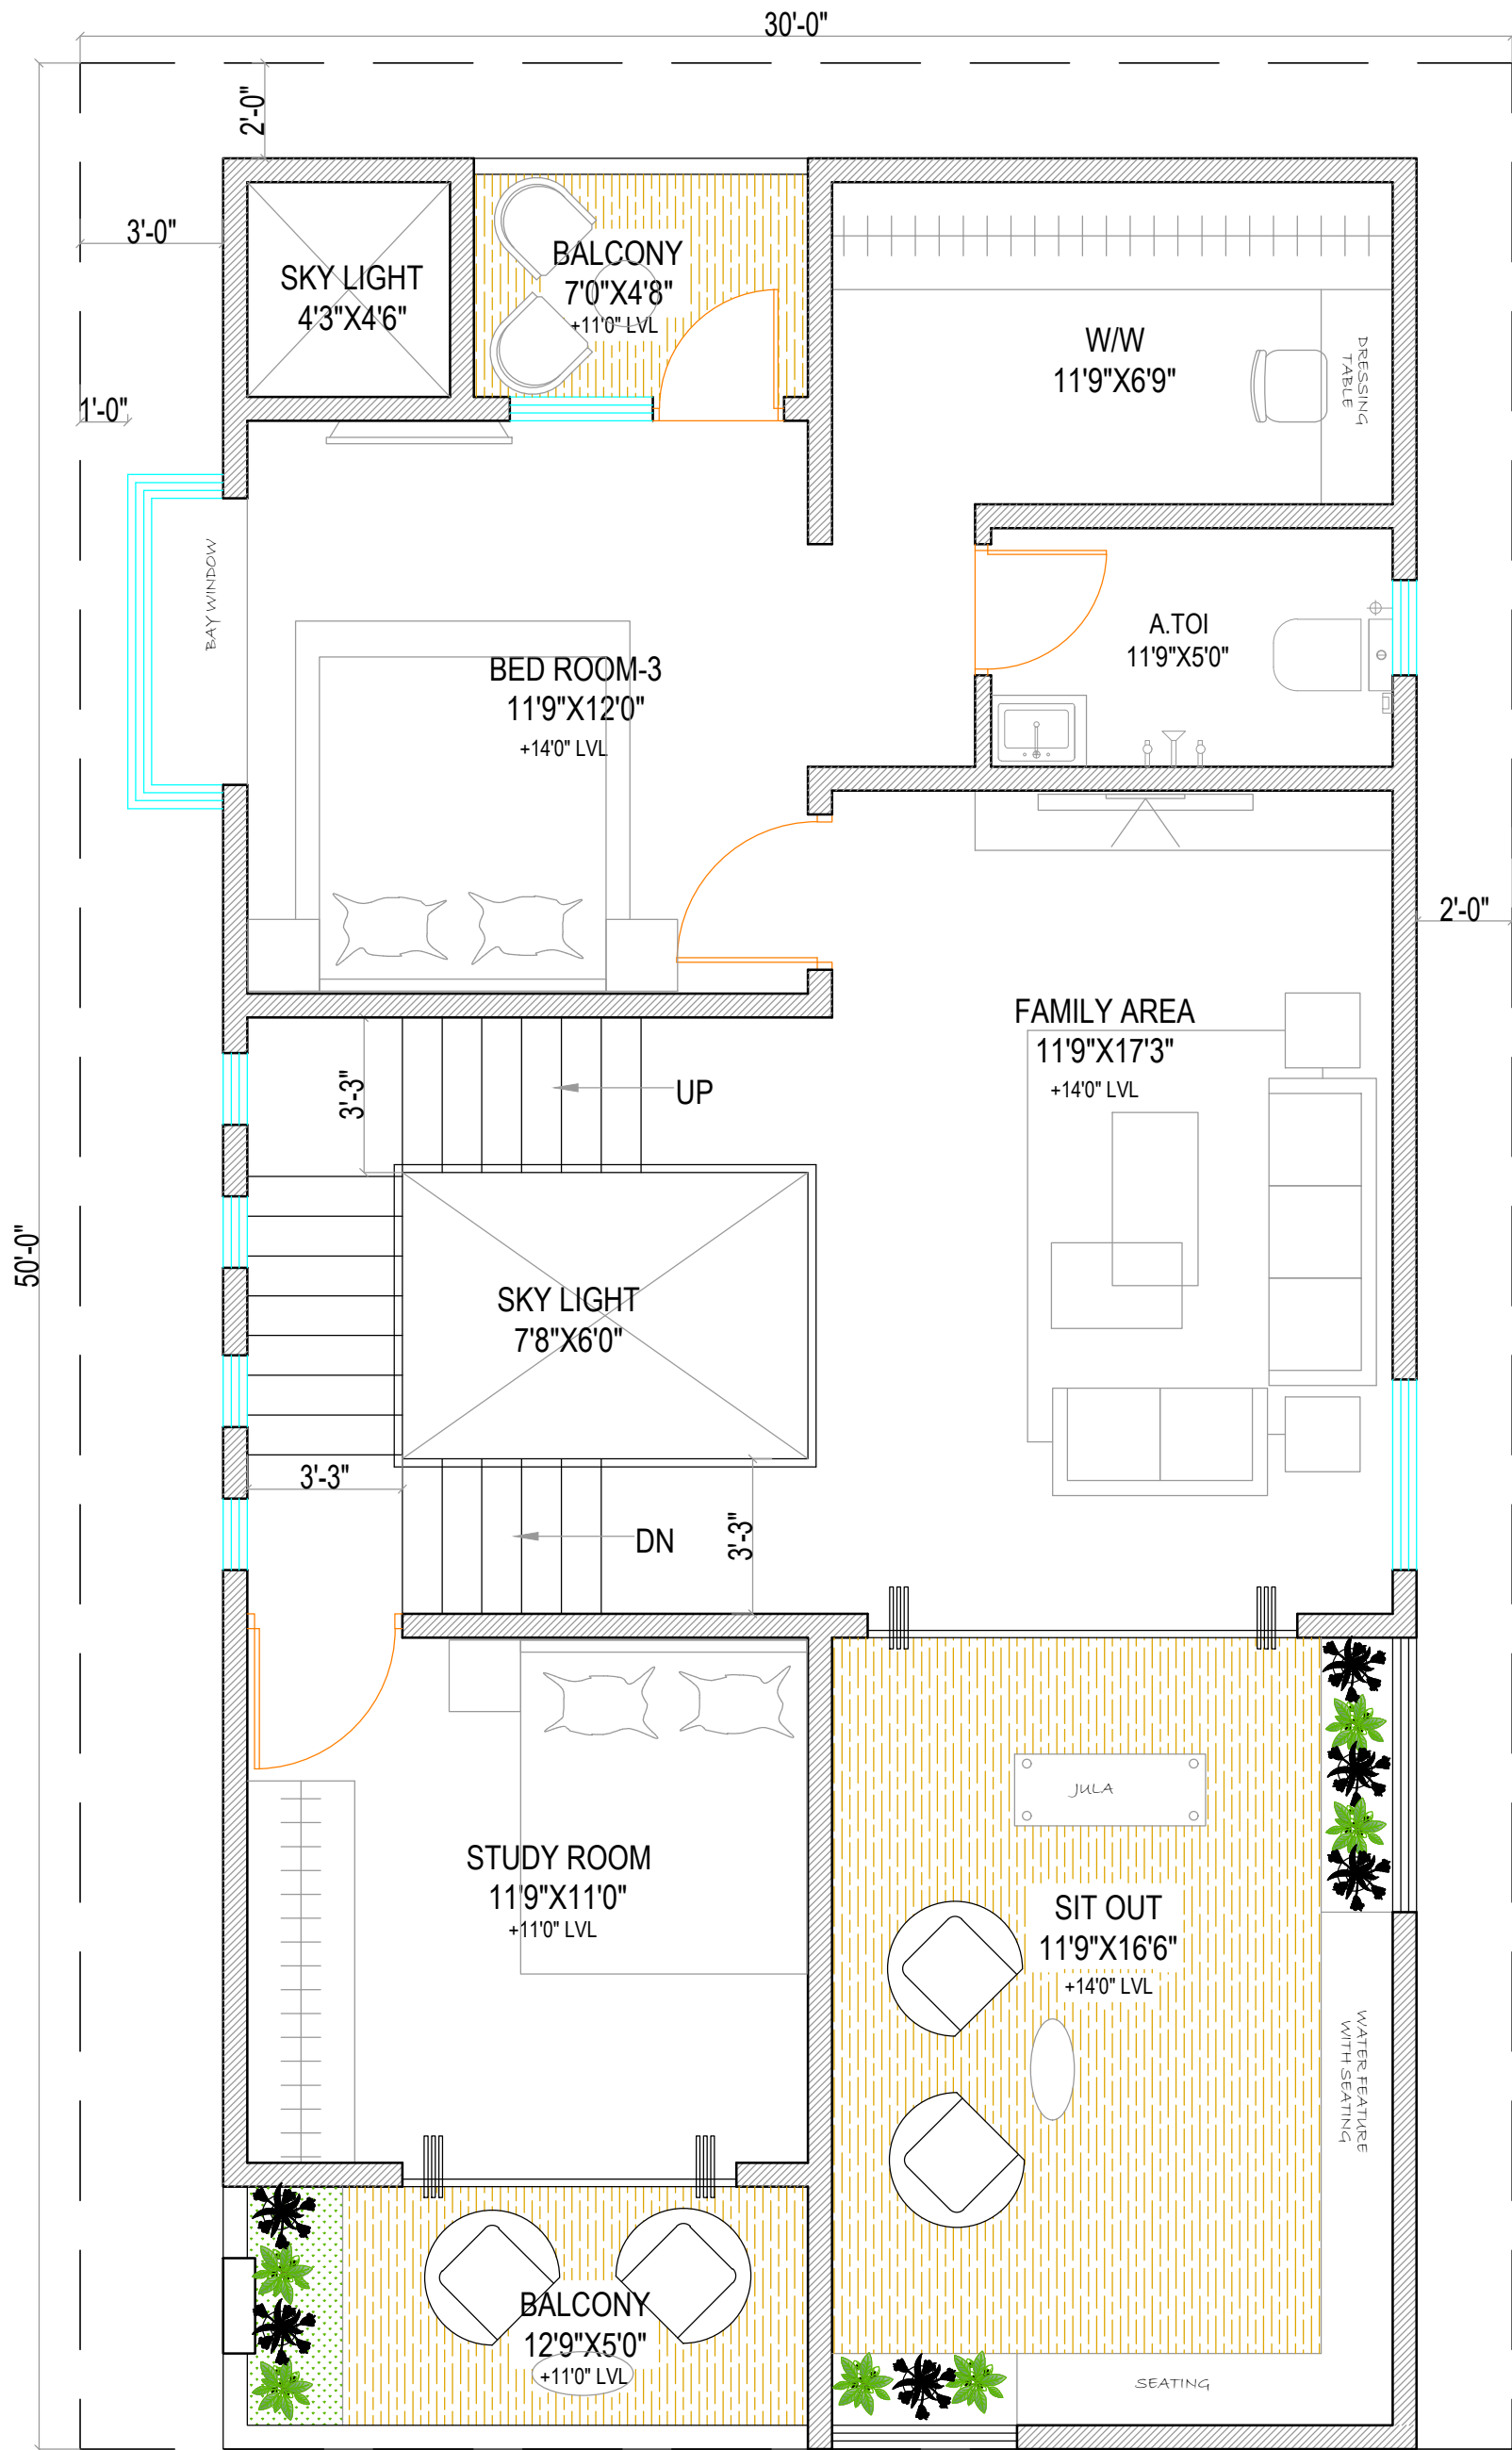

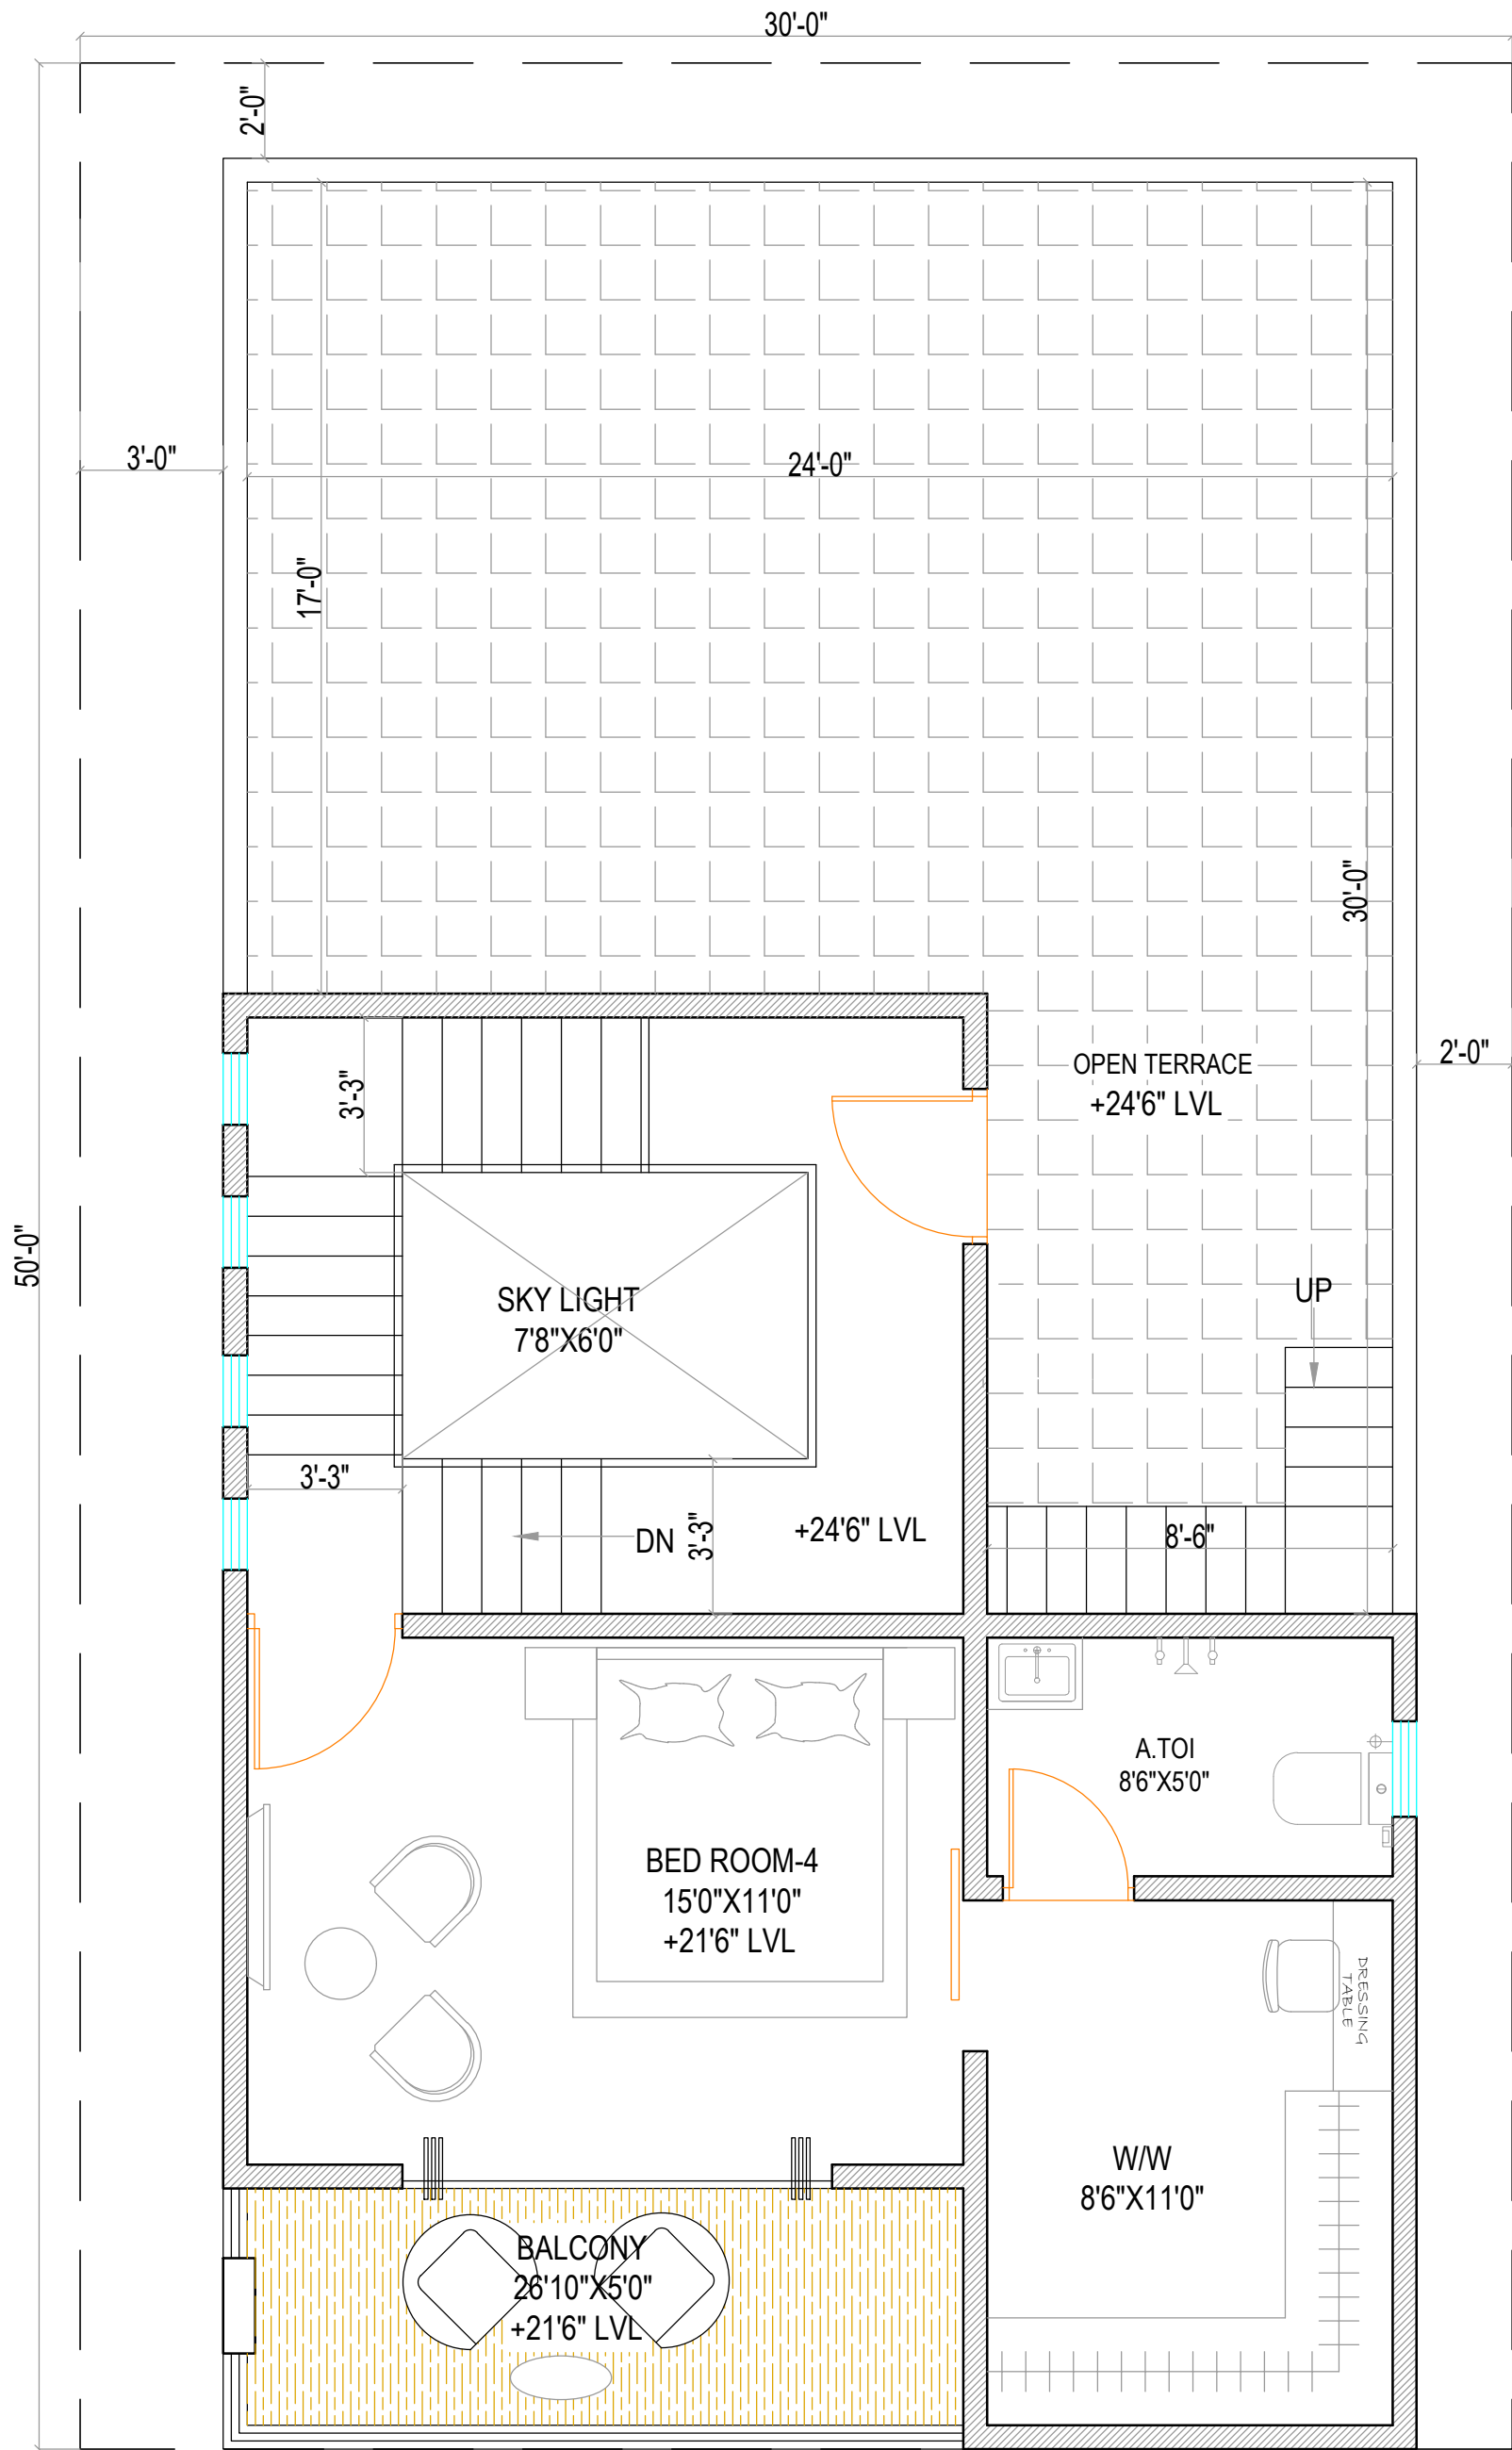


PROJECT TITLE	OPTION-1	REV-2	ARCHITECT
PROPOSED RESIDENCE FOR Mr.NARAYAN	<div style="border: 1px solid black; border-radius: 50%; width: 30px; height: 30px; display: flex; align-items: center; justify-content: center; margin: 0 auto;">01</div> <b>GROUND FLOOR PLAN</b> SCALE		<b>L&amp;V Creative Architect &amp; Designers</b> RT Nagar, Bangalore ph no- 98865-00771 / 83102-87406 <b>CONTRACTORS</b> <b>RATA Constructions</b> ph no- 79892-23515 / 90710-45606



PROJECT TITLE	OPTION-1	REV-2	ARCHITECT
PROPOSED RESIDENCE FOR Mr.NARAYAN	<div style="border: 1px solid black; border-radius: 50%; width: 40px; height: 40px; display: flex; align-items: center; justify-content: center; margin-bottom: 5px;">02</div> <b>FIRST FLOOR PLAN</b> SCALE		<b>L&amp;V Creative Architect &amp; Designers</b> RT Nagar, Bangalore ph no- 98865-00771 / 83102-87406 <b>CONTRACTORS</b> <b>RATA Constructions</b> ph no- 79892-23515 / 90710-45606



PROJECT TITLE	OPTION-1	REV-2	ARCHITECT
PROPOSED RESIDENCE FOR Mr.NARAYAN	<div style="border: 1px solid black; border-radius: 50%; width: 30px; height: 30px; display: flex; align-items: center; justify-content: center; margin-bottom: 5px;">03</div> <b>SECOND FLOOR PLAN</b> SCALE		<b>L&amp;V Creative Architect &amp; Designers</b> RT Nagar, Bangalore ph no- 98865-00771 / 83102-87406 <hr/> <b>CONTRACTORS</b> <b>RATA Constructions</b> ph no- 79892-23515 / 90710-45606