

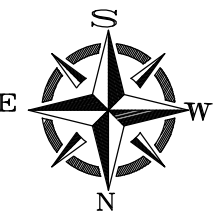
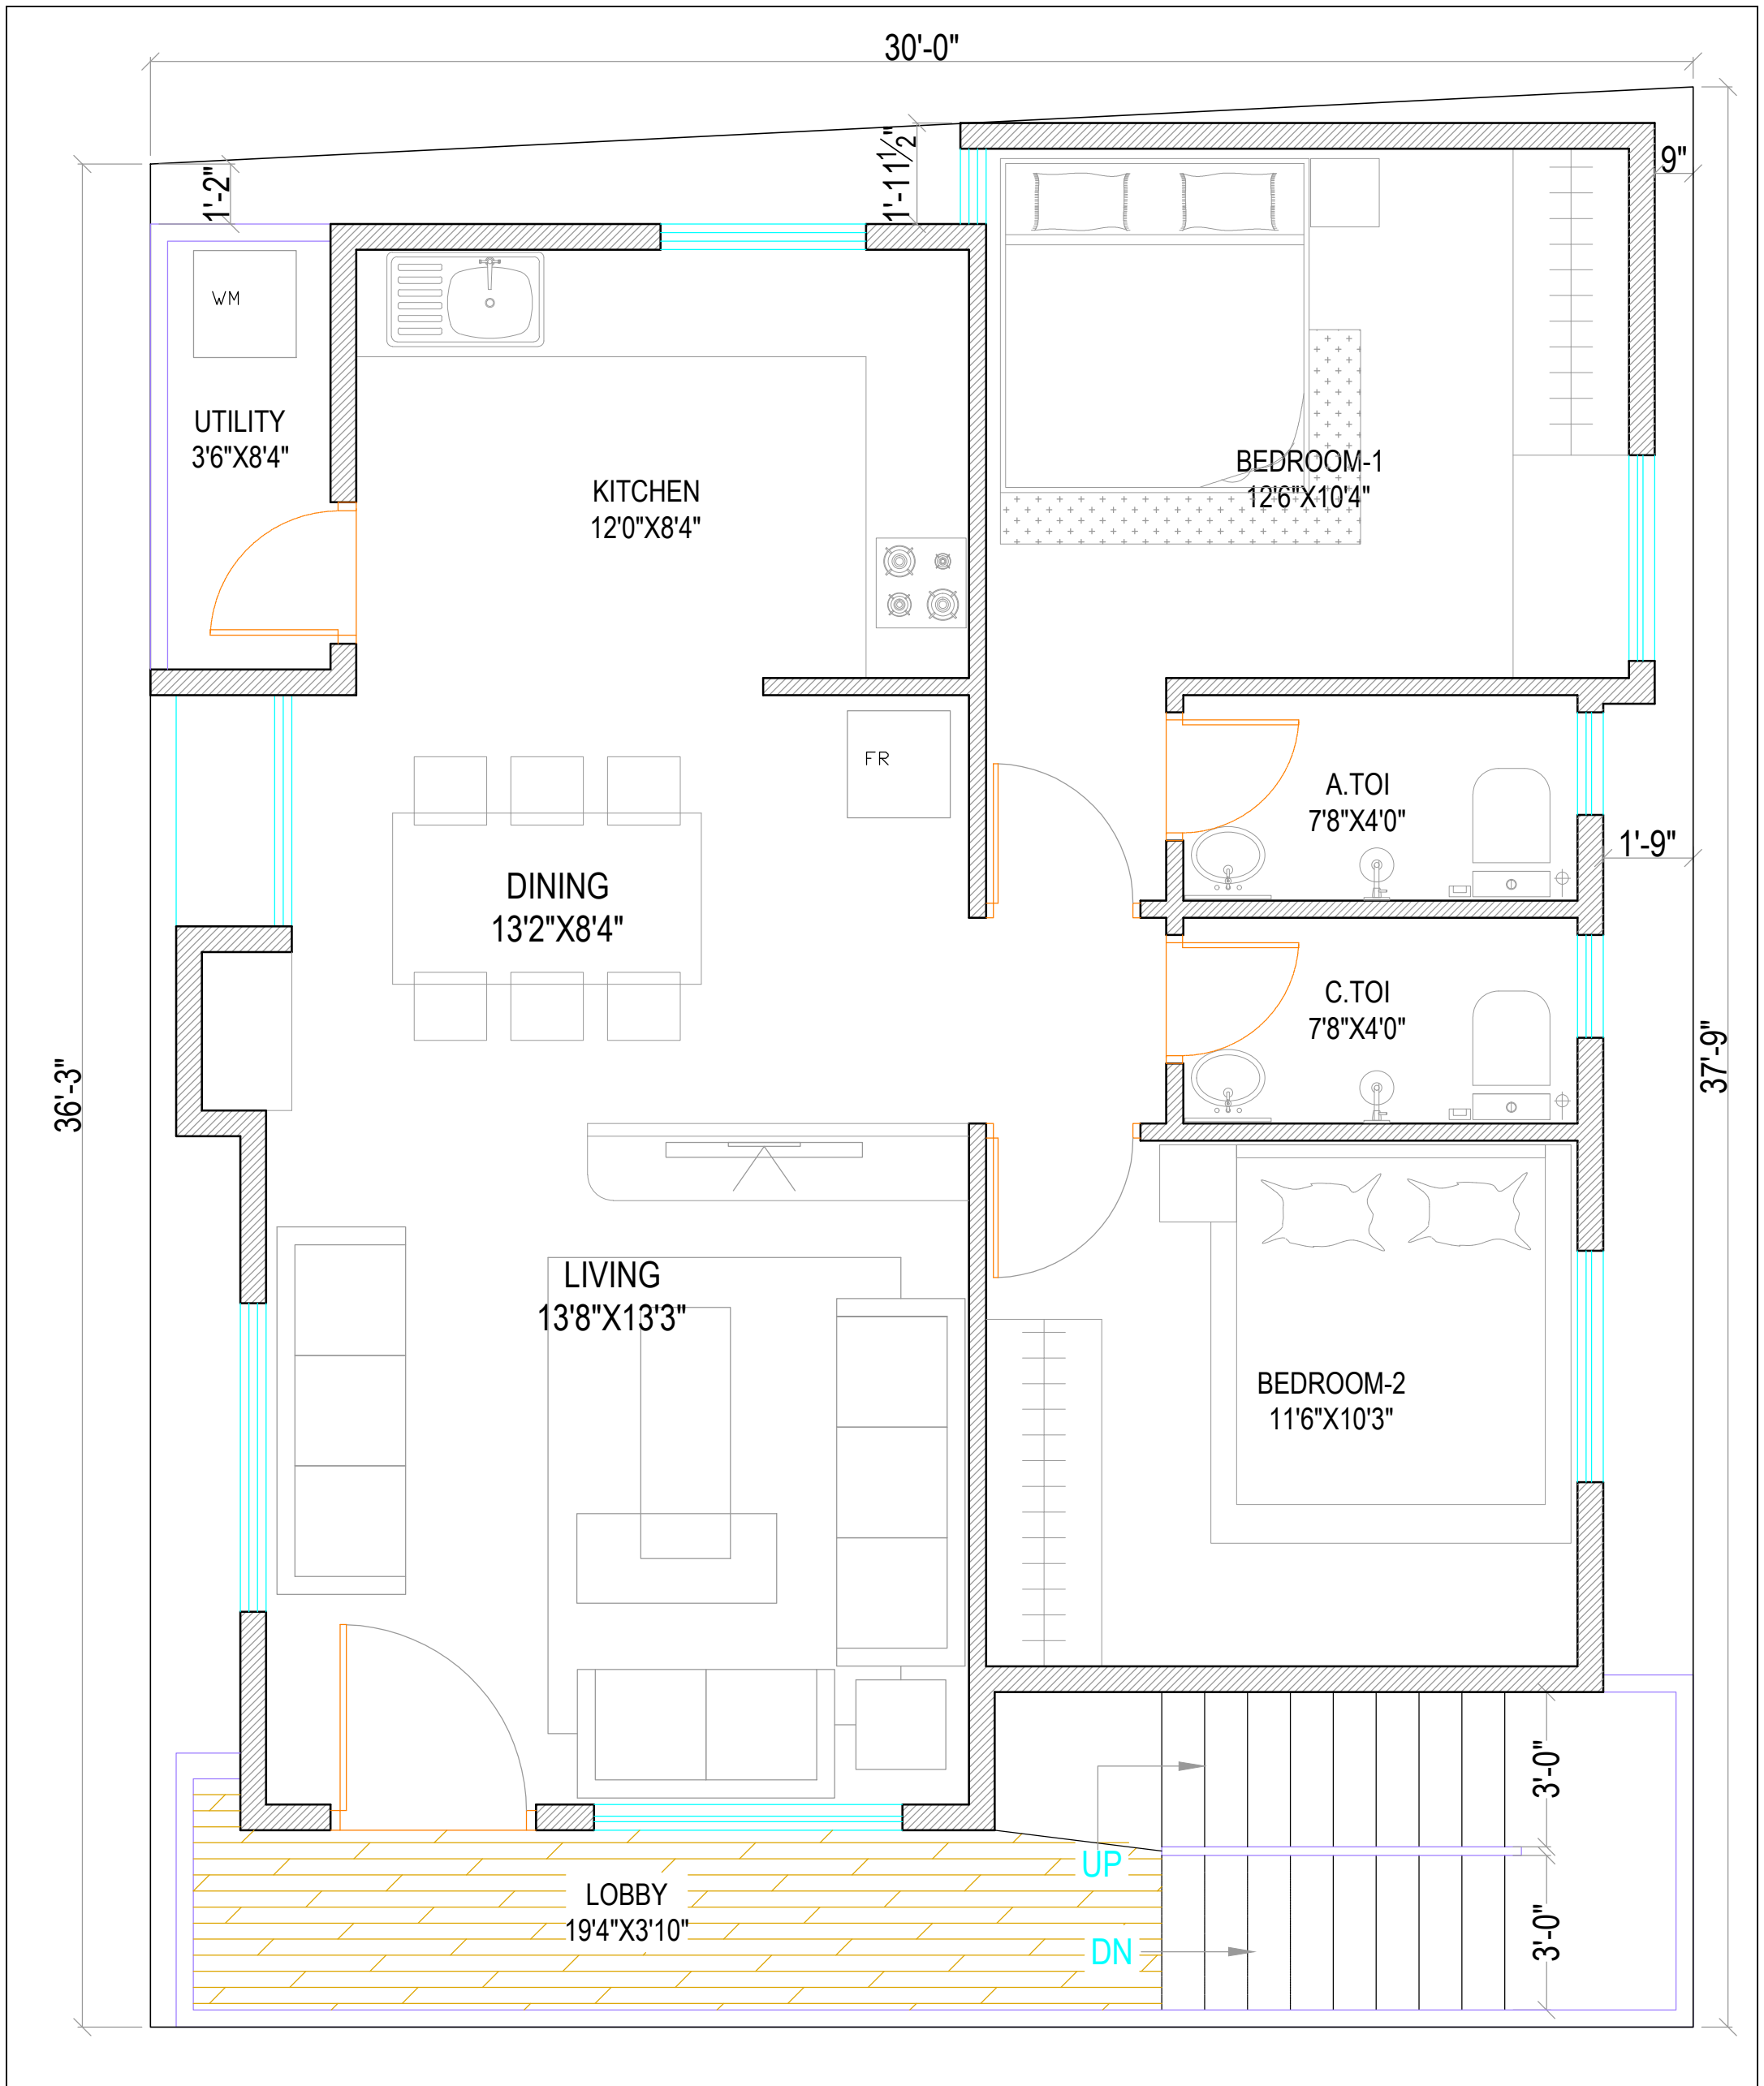



PROJECT TITLE	OPTION-1	ARCHITECT
PROPOSED RESIDENCE FOR Mr.SABBIR	<div style="display: flex; align-items: center;"> <div style="border: 1px solid black; border-radius: 50%; width: 30px; height: 30px; display: flex; align-items: center; justify-content: center; margin-right: 10px;">01</div> <div> <p>GROUND FLOOR PLAN</p> <p>SCALE</p> </div> <div style="margin-left: 20px;">  </div> </div>	<p>L&V Creative Architect & Designers Bangalore ph no- 83102-87406</p>

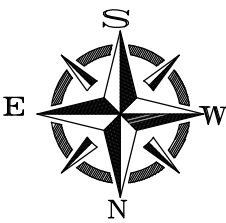


PROJECT TITLE	OPTION-1	ARCHITECT
PROPOSED RESIDENCE FOR Mr.SHABBIR	<p>02 FIRST FLOOR PLAN</p> <p>SCALE</p> 	<p>L&V Creative Architect & Designers</p> <p>Bangalore</p> <p>ph no- 83102-87406</p>

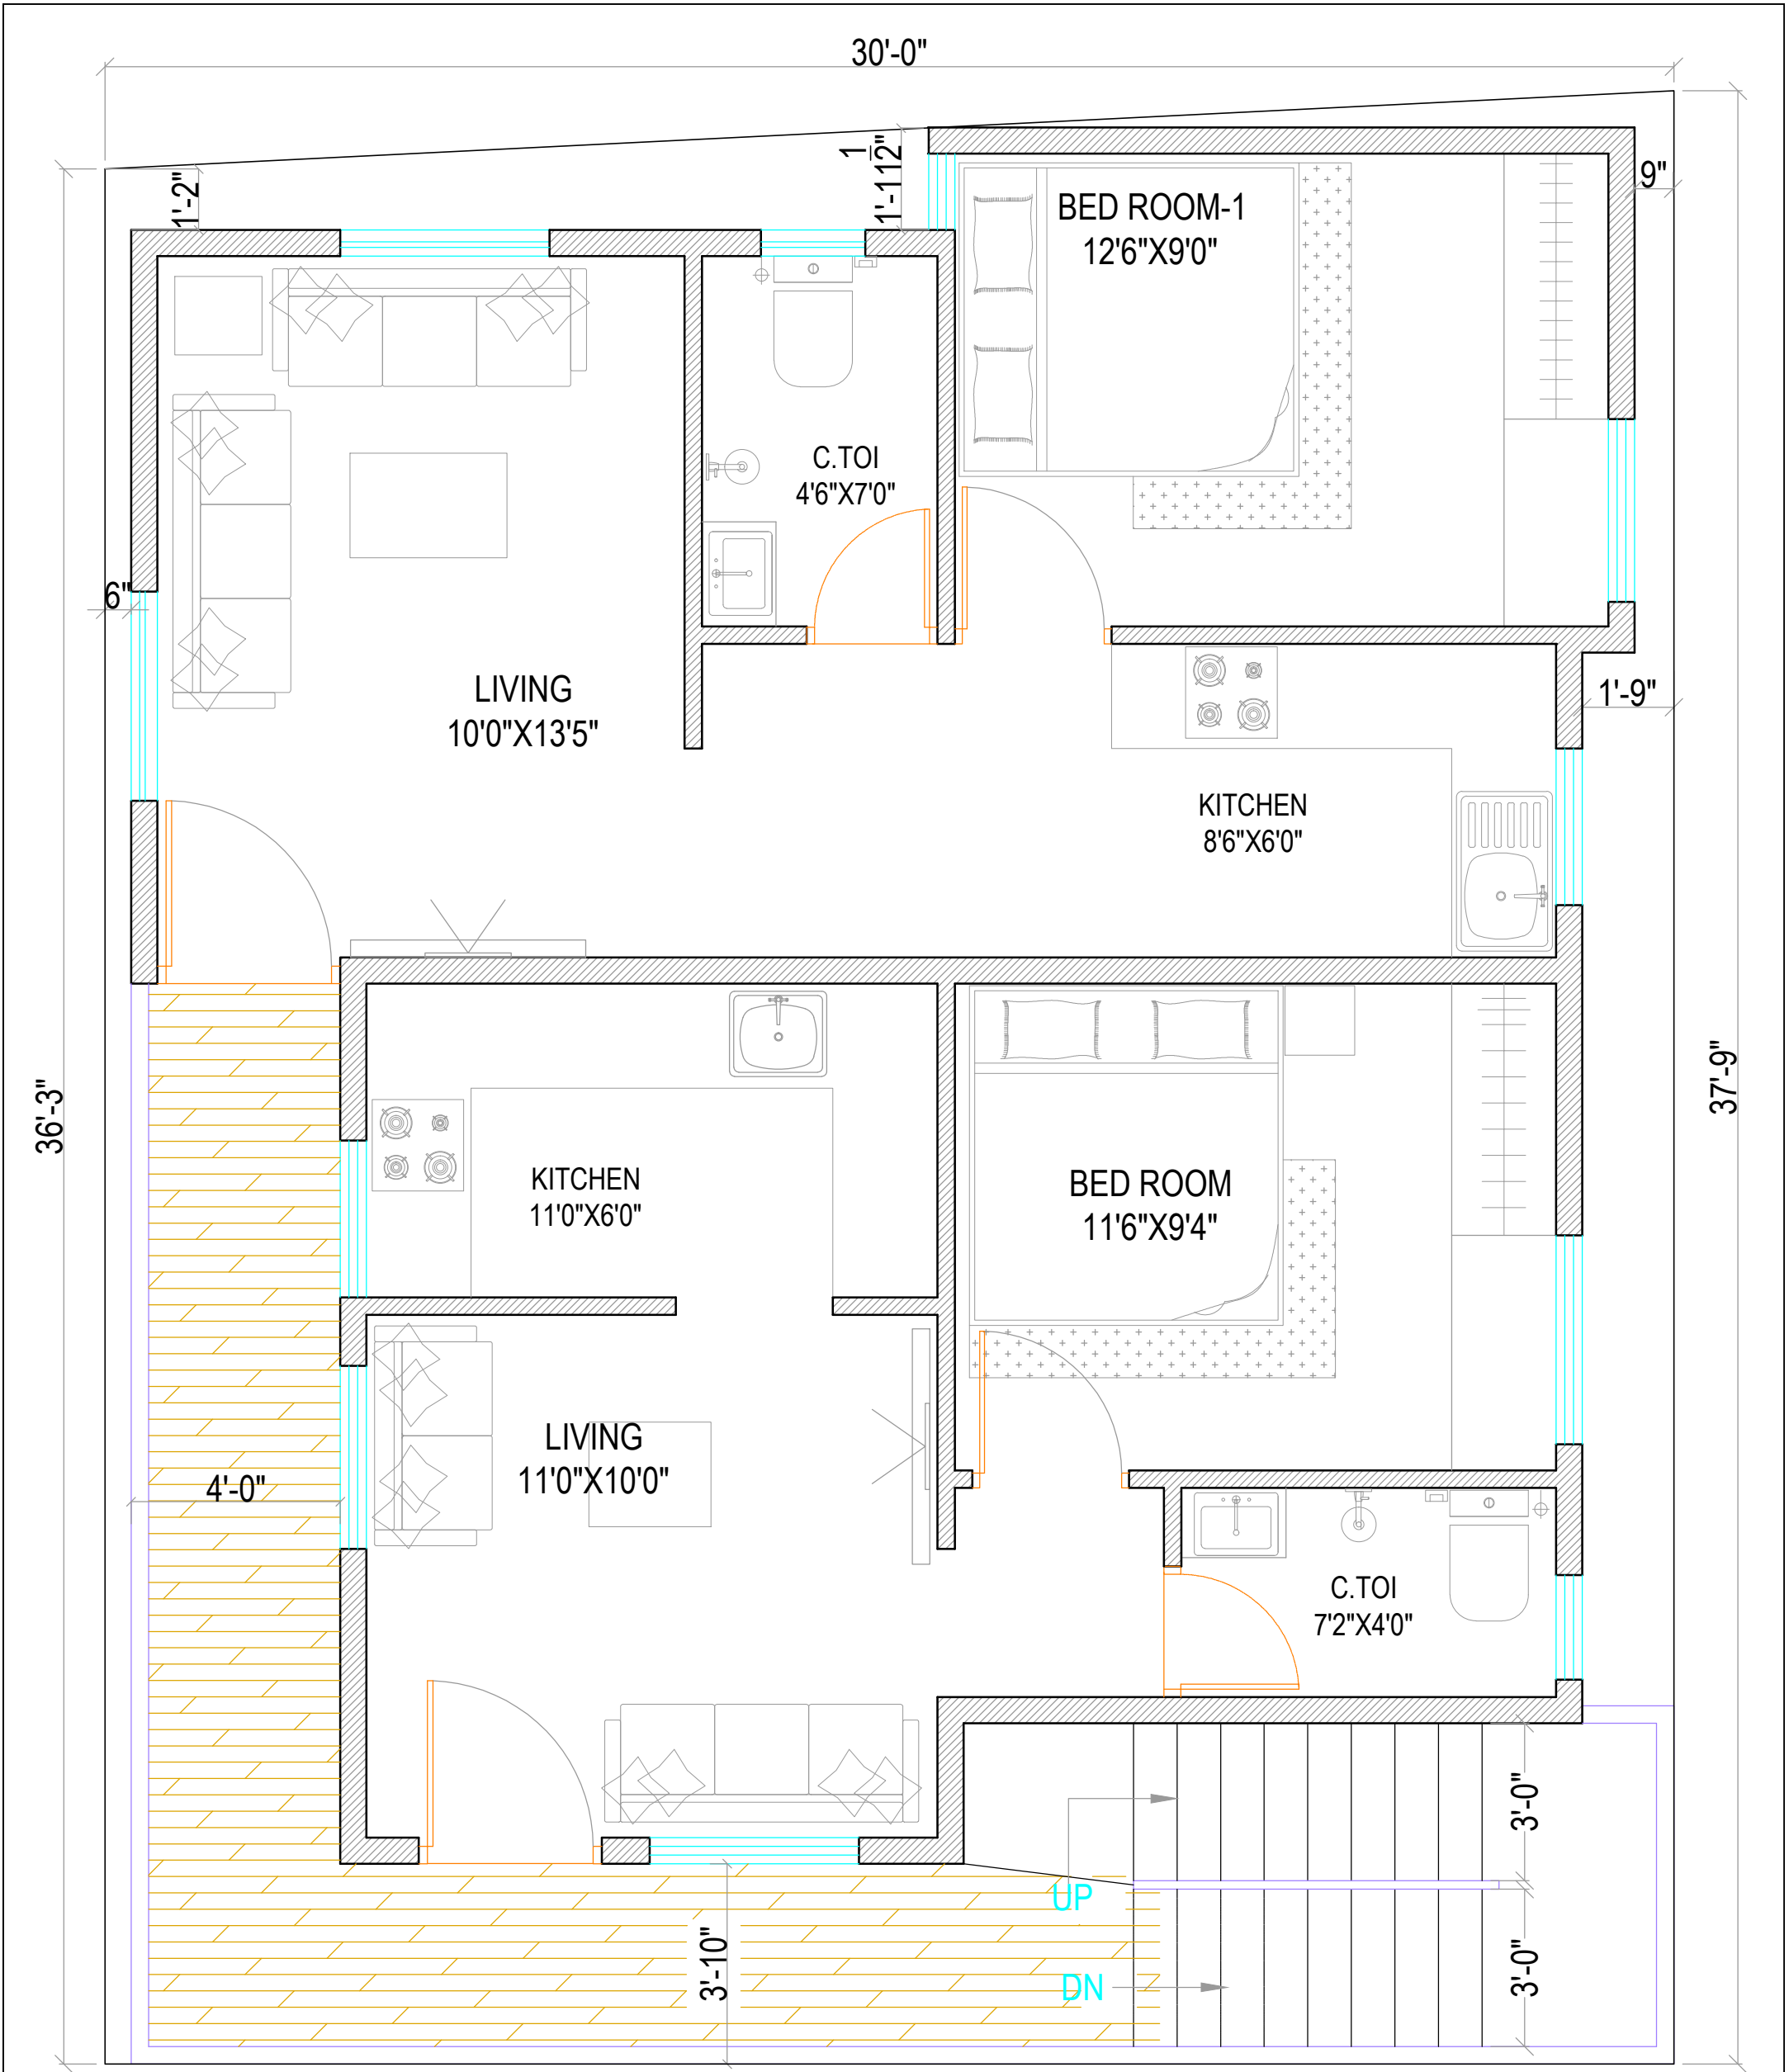

PROJECT TITLE	OPTION-1	ARCHITECT
PROPOSED RESIDENCE FOR Mr.SHABBIR	<p>03 2nd & 3rd FLOOR PLAN</p> <p>SCALE</p> 	<p>L&V Creative Architect & Designers</p> <p>Bangalore</p> <p>ph no- 83102-87406</p>

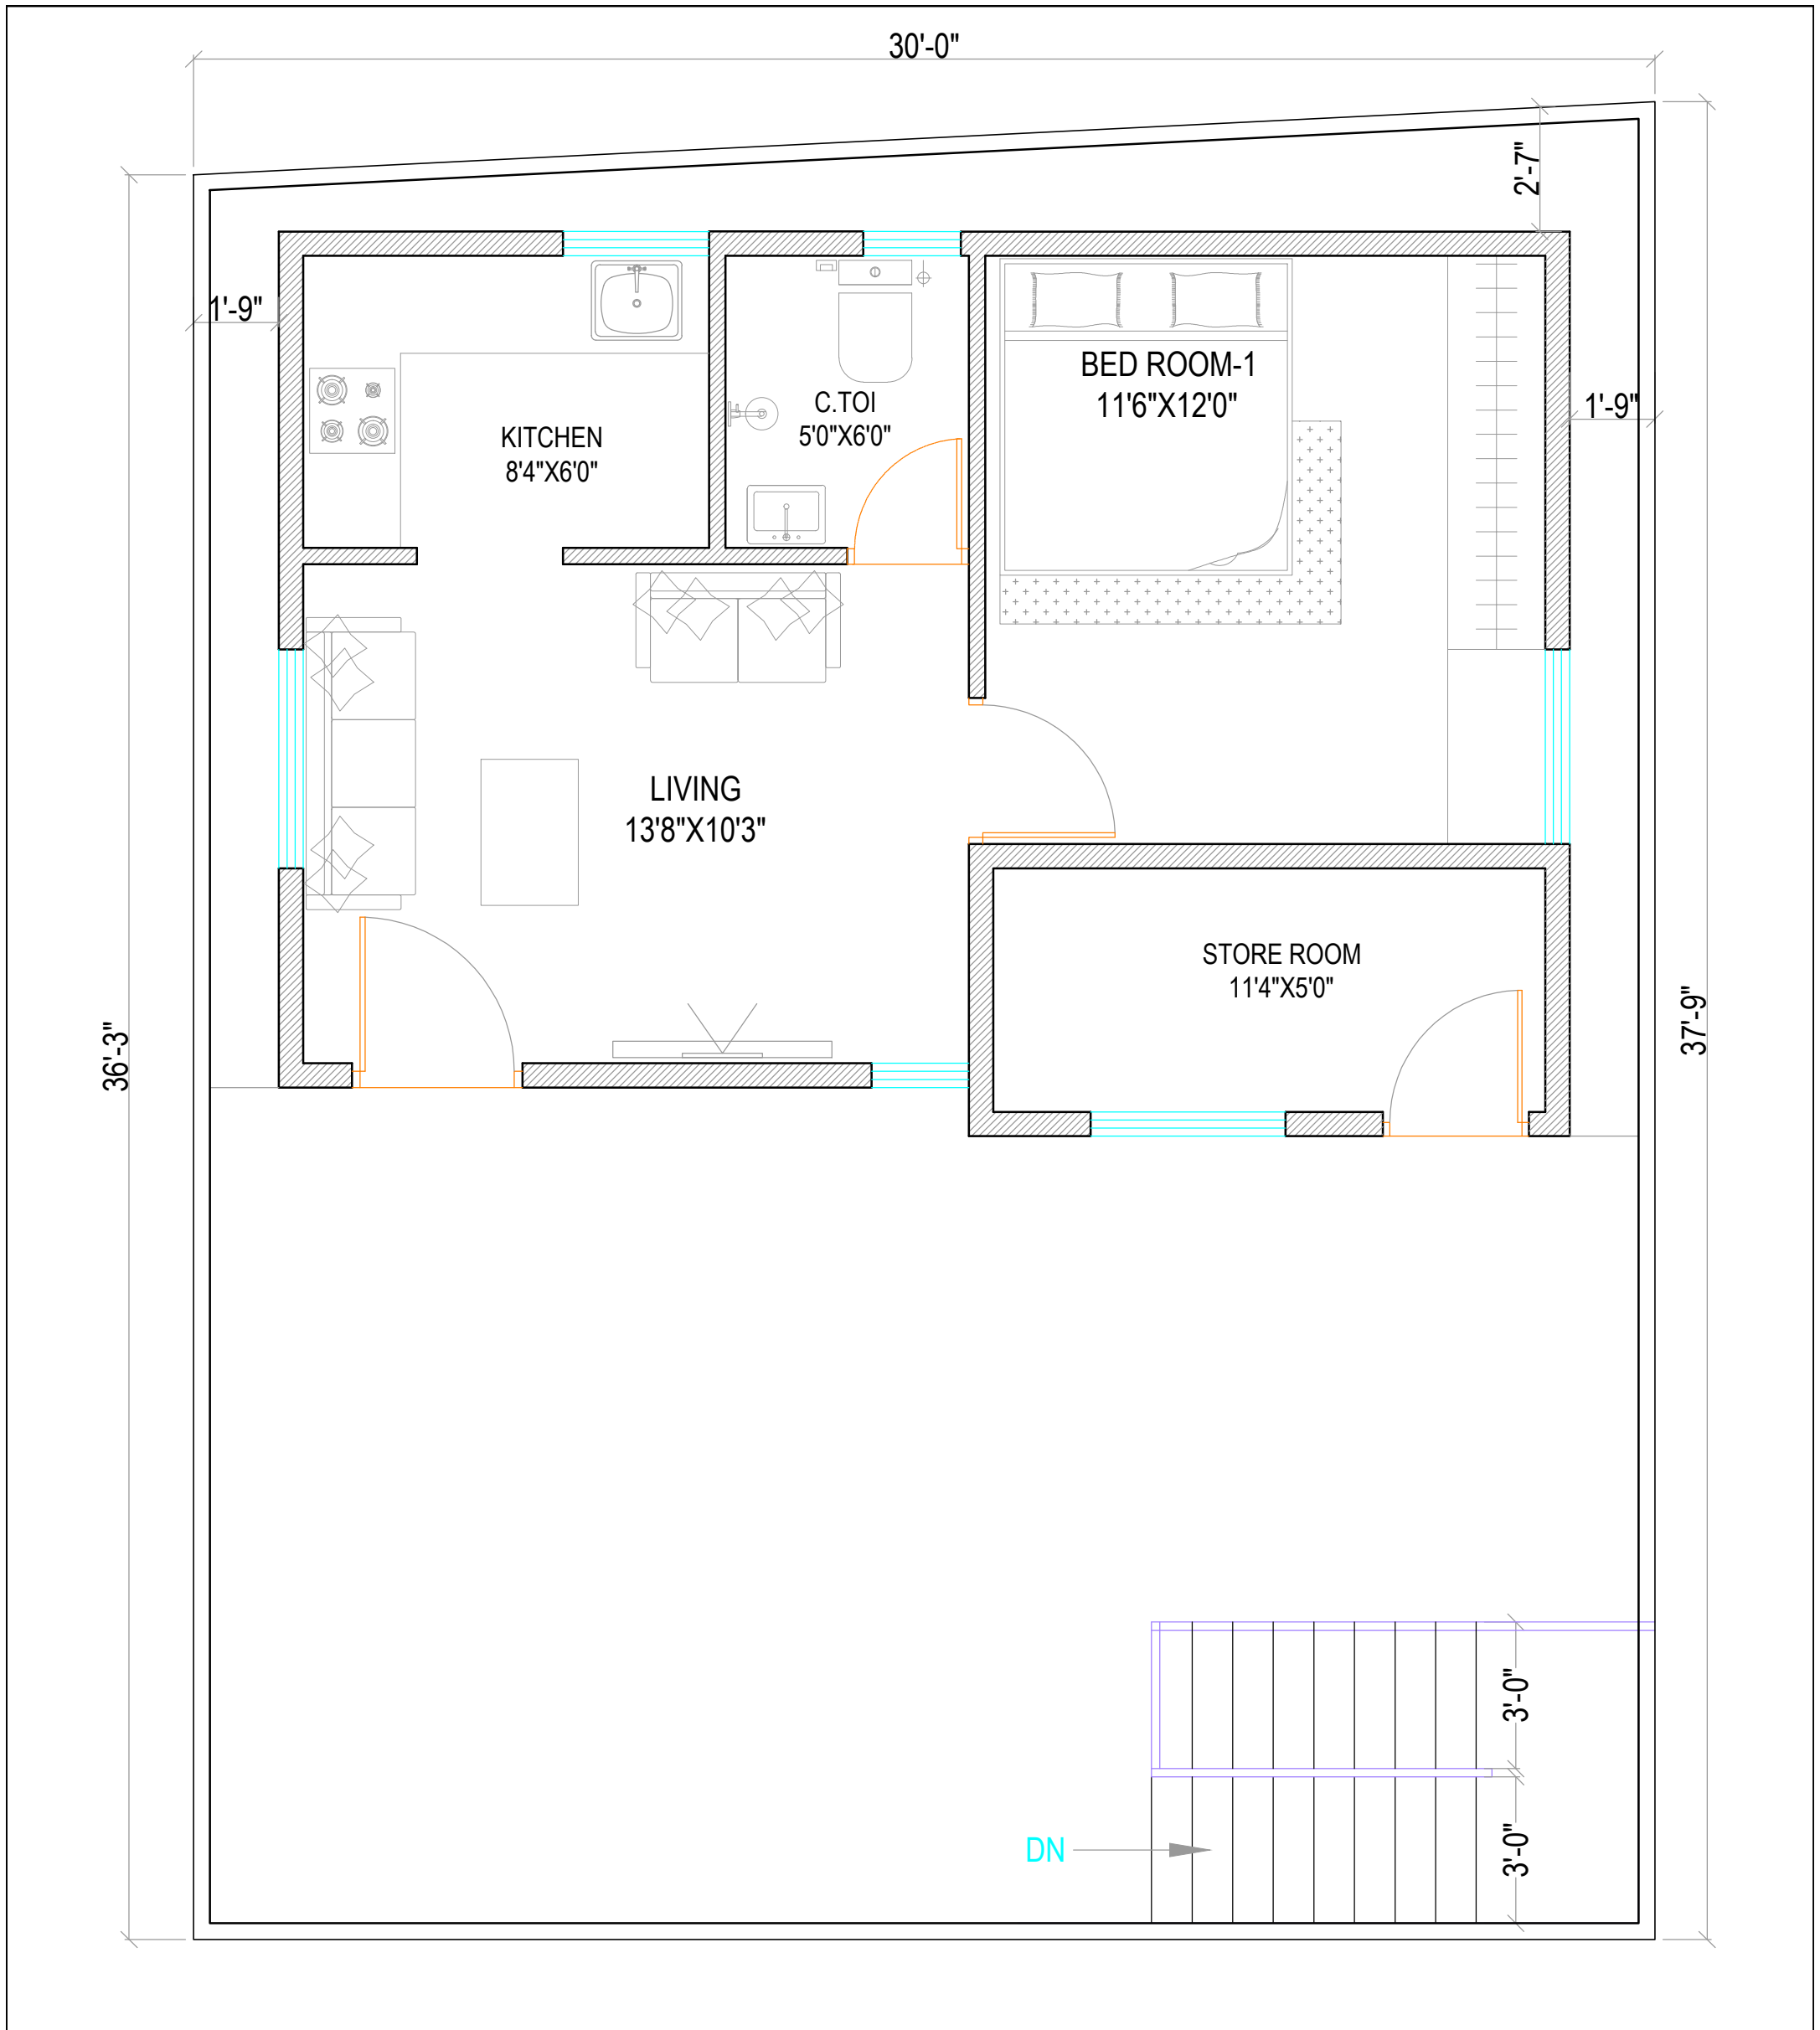

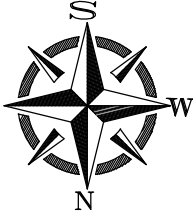PROJECT TITLE	OPTION-1	ARCHITECT
PROPOSED RESIDENCE FOR Mr.SABBIR	<div style="display: flex; align-items: center; justify-content: center;"> <div style="border: 1px solid black; border-radius: 50%; width: 40px; height: 40px; display: flex; align-items: center; justify-content: center; margin-right: 10px;">04</div> <div style="text-align: center;"> <p>FOURTH FLOOR PLAN</p> <p>SCALE</p> </div> <div style="margin-left: 20px;"> <p>E</p>  </div> </div>	<p>L&V Creative Architect & Designers Bangalore ph no- 83102-87406</p>